

**CHANGSIN
ARCHITECTS
& ENGINEERS**

창신
전무소

대구광역시 중구 대동1동 111-1
(영천로이 2032)
TEL. 424 - 7555
FAX. 422 - 7498

PROJECT TITLE

본이출판사
KDO

NOTE

ARCHITECTURE	DESIGNED BY
STRUCTURE	DESIGNED BY
MECHANICAL	DESIGNED BY
ELECTRICAL	DESIGNED BY

DRAWN BY

APPROVED BY:

2005.03.


DRAWING FILE

五、六、七、八、九

SCALE 1 : 150

100

10
11
12

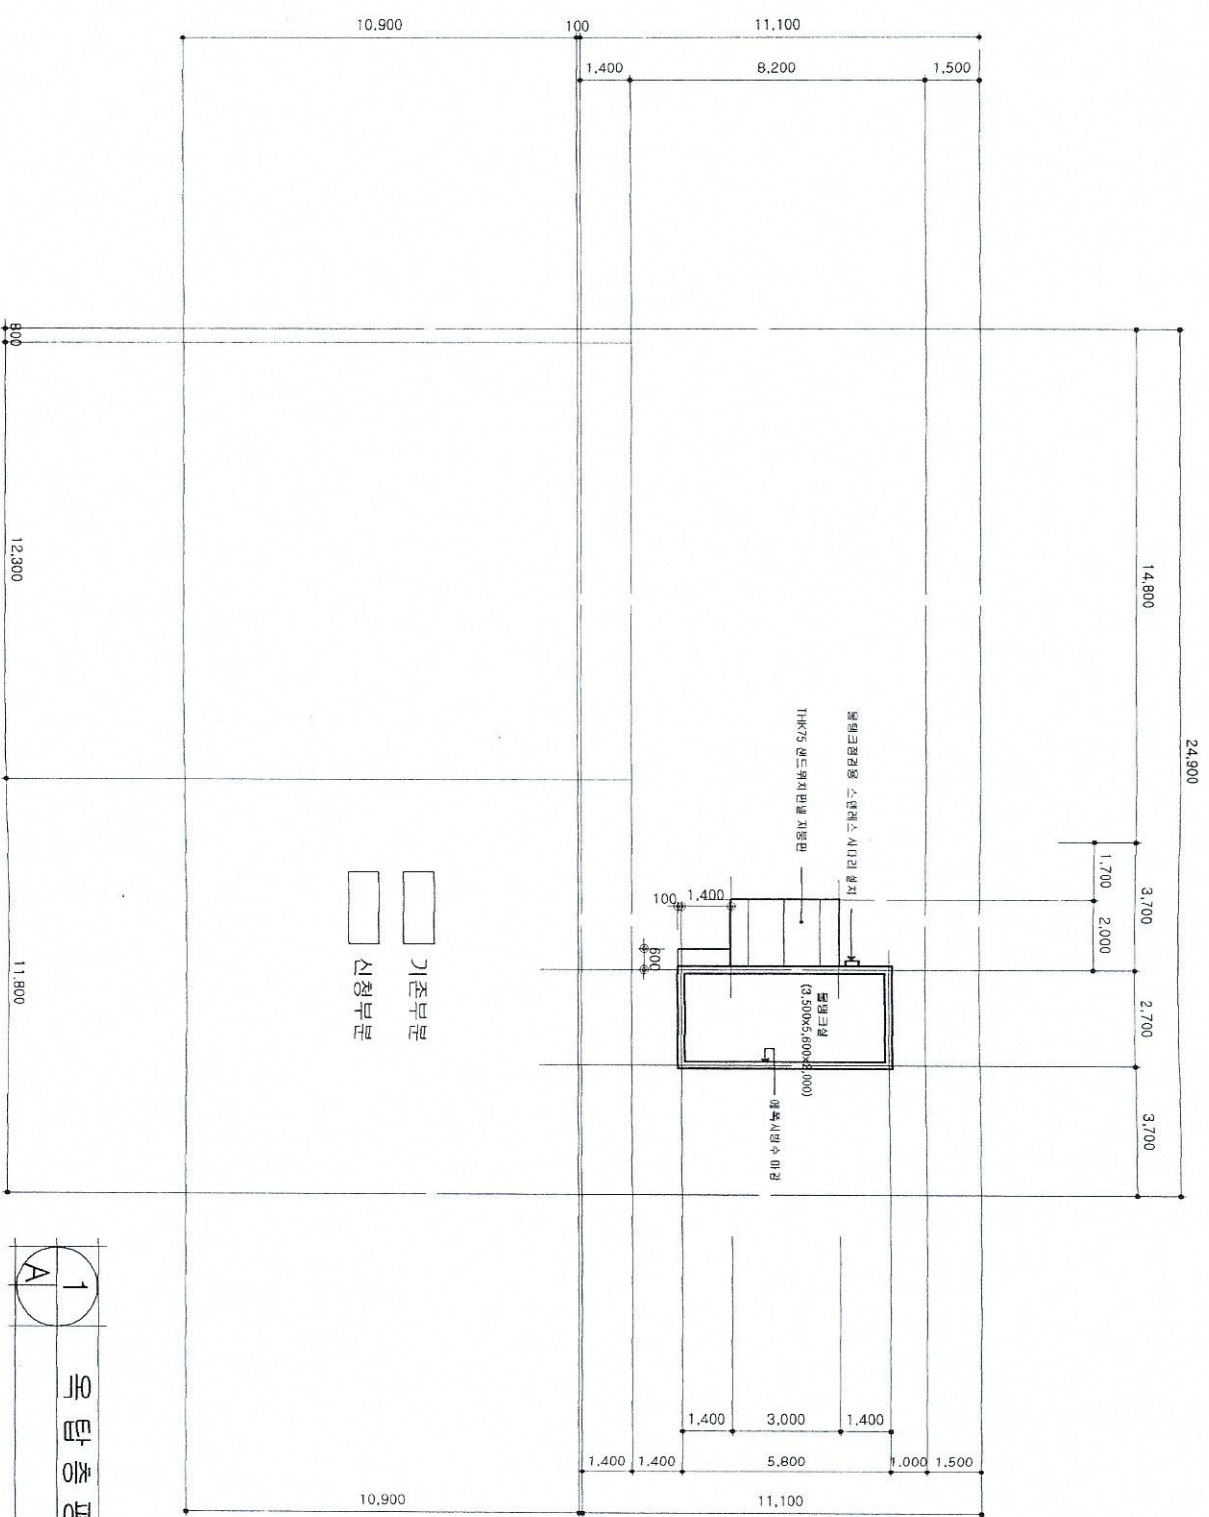

1
A

S.L = 1 : 150



CHANGSIN
ARCHITECTS
& ENGINEERS
사무소 창신

42-914 서울 중구 남대문로 111-1
TEL. 424-7555
FAX. 422-7490

PROJECT TITLE

본마을 빌라 모자원 증축공사
중 축 공 사

NOTE

ARCHITECTURE DESIGNED BY
STRUCTURE DESIGNED BY
MECHANICAL DESIGNED BY
ELECTRICAL DESIGNED BY

DRAWN BY
CHECKED BY
APPROVED BY

DATE 2005. 03.
DRAWING TITLE
건물 배치도

SCALE 1 : 200
SHEET NO. TOTAL NO.


건축사
이우림

■ 건축설계개요

공사명	본마을 빌라 모자원 증축공사
대지위치	대구광역시 달서구 본동 718번지
건축주	사회복지법인 티엘엘 코리아재단
건축주소	대구광역시 달서구 본동 718번지
대지면적	공부상대지면적 = 760.80 M ² (동기부등본상)
지역지구	제3종일반주거지역
건축면적	(기준: 240.62) + (신장: 138.69) = 379.31 M ²
연면적	(기준: 1,032.82) + (신장: 678.03) = 1,710.85 M ²
건폐율	379.31 / 760.80 X 100 = 49.86 %
용적율	(1,710.85 - 134.97) / 760.80 X 100 = 207.13 %
규모/구조	기존: 4층상5층 불연콘크리트구조신장: 4층지하상4층 철근콘크리트구조
용도	층별 바닥면적 개요 참조
최고높이	신장: 12.75 M
주차대수/면적	주차석주차: (목외) 5대 - 57.5 M ² , (목내) 2대 - 42.92 M ²
정화조	기준: 145인용 부폐합크식 콘크리트정화조
도로에접한길이	28.3 M
비고	

■ 층별 바닥면적 개요



층	나동 (기동)		기동 (신장)		비고
	면적	용도	면적	용도	
지하 1층			134.97 M ²	교역연구실(신장) (오차: 0.1 M ²)	모자공시실
지하 1층	208.22 M ²	교역연구실(신장) (오차: 0.1 M ²)	131.61 M ²	교역연구실(신장) (오차: 0.1 M ²)	모자공시실
지하 2층	222.36 M ²	교역연구실(신장) (오차: 0.1 M ²)	137.73 M ²	교역연구실(신장) (오차: 0.1 M ²)	모자공시실
지하 3층	208.22 M ²	교역연구실(신장) (오차: 0.1 M ²)	137.73 M ²	교역연구실(신장) (오차: 0.1 M ²)	모자공시실
지하 4층	208.22 M ²	교역연구실(신장) (오차: 0.1 M ²)	137.73 M ²	교역연구실(신장) (오차: 0.1 M ²)	모자공시실
지하 5층	185.80 M ²	교역연구실(신장) (오차: 0.1 M ²)	122.49 M ²	교역연구실(신장) (오차: 0.1 M ²)	모자공시실
합계	1,032.82 M ²		775.33 M ²		1,710.85 M ²

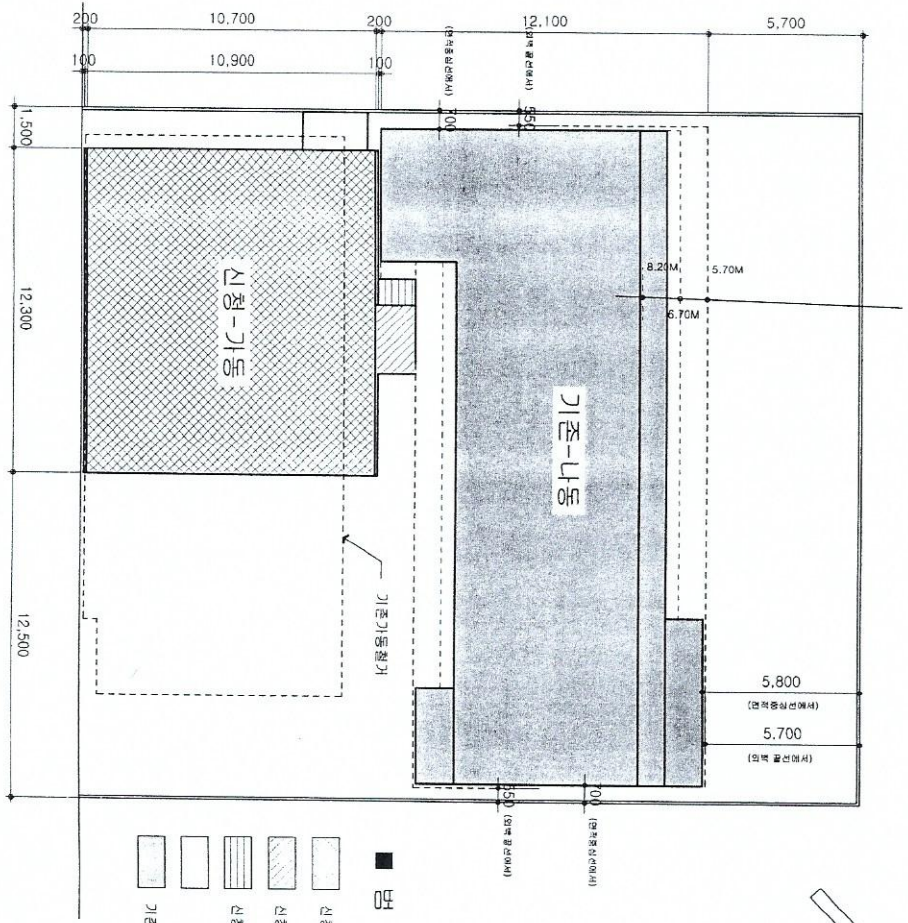

- 범례
- 신장 지, 지하 바닥면적
 - 신장 2, 3, 4층 바닥면적
 - 신장-수평투영면적
 - 기동-1~5층 바닥면적

15M 도로




건물 배치도
SL = 1 : 200

  

100


一、西立市

2월 11일 금요일

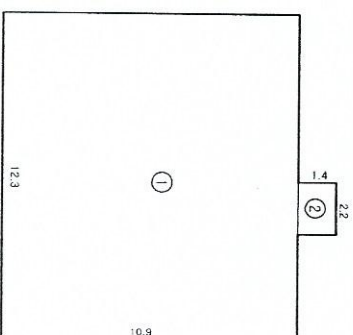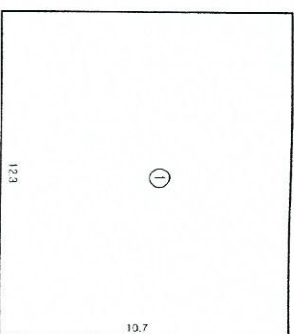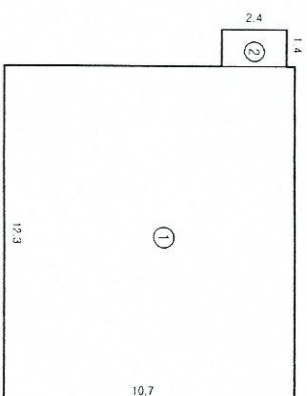


1	$12.3 \times 10.7 = 131.61$	1	$12.3 \times 10.7 = 131.61$	1	$12.3 \times 10.9 = 134.07$
2	$1.4 \times 2.4 = 3.36$	2		2	$2.2 \times 1.4 = 3.08$
3		3		3	
합계	$= 134.97 \text{ M}^2$		$= 40.828 \text{ 평}$	합계	$= 131.61 \text{ M}^2$
					$= 39.81 \text{ 평}$
				합계	$= 137.15 \text{ M}^2$
					$= 41.49 \text{ 평}$


3 KIO H₂ O₂ R₂

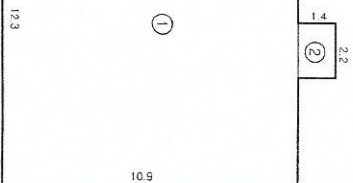

4
Kilohertz

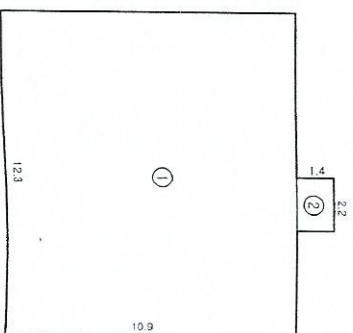

五
十
五
五

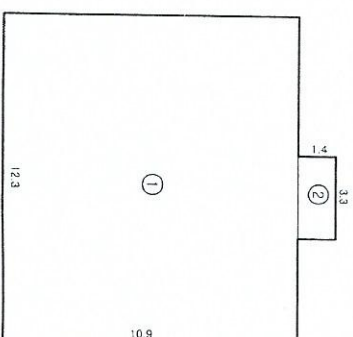

1	12.3 X 10.9 = 134.07	1	12.3 X 10.9 = 134.07	1	12.3 X 10.9 = 134.07
2	2.2 X 1.4 = 3.08	2	2.2 X 1.4 = 3.08	2	3.3 X 1.4 = 4.62
3		3			
합계	= 137.15 M ²	합계	= 137.15 M ²		= 138.69 M ²
	= 41.49 평		= 41.49 평		= 41.95 평



**CHANGSIN
ARCHITECTS
& ENGINEERS**

전무소
창신

다국적기업 한국 대표 111-1
(성동로 2032)
TEL. 424 - 7555
FAX. 422 - 7498

PROJECT TITLE

본마을 모차원
K10 추곡사

NOTE

STRUCTURE	DESIGNED BY
MECHANICAL	DESIGNED BY
ELECTRICAL	DESIGNED BY

DRAWN BY

CHECKED BY

APPROVED BY

DATE _____

DRAWING TITLE:

전통 구정도

1 : 200

SHEET NO	TOTAL
----------	-------

--	--

24 4 17

이
하
면



신차 소개

TEL. 424 - 7555
FAX. 422 - 7498

人 民 報 社 印 行

1
 2
NOTE

ARCHITECTURE DESIGNED BY

0150045 10
36010015

THE UNIVERSITY OF CHICAGO

1. The first step is to identify the problem or question that needs to be answered. This involves understanding the context and the specific requirements of the task.

100

1

1998

2007

.88

02150141

SCALE 1 : 150

SPIN IN	A	1	3	0	1	3
---------	---	---	---	---	---	---

20

©
+
||



人利也

기초부록

К/Г (до 14 лет)

	20 (10)	SL = 1 : 150
---	---------	--------------



TEL. 424 - 7555
FAX 422 - 7498

TEL. 424 - 7555
FAX 422 - 7498

TEL. 424 - 7555
FAX 422 - 7498

陈氏五世祖墓石

신
화
사
의
전

주요인자

[illegible]

DESIGNED BY: ARCTECT, INC.

STRUCTURE DESIGNED BY

McGraw-Hill
OFFICIAL OF THE

0000-0001-9300-0000

1724-1725

$C_{H_2O}^{CO_2}$

APPROVED

Figure 1

2005 - 03.

3.2. DRAWING

405 (H) 405 (H)

1 : 150

NET INC	TOTAL INC	2
---------	-----------	---

[illegible]

11

1040

1998, 1999, 2000,26

100

1



CHANGSIN
ARCHITECTS
& ENGINEERS
사무소 창신

TEL. 424 - 7556
FAX 422 - 7488

PROJECT TITLE

본마을빌라 모자원
중속공사

NOTE

DO NOT SCALE DRAWING BY

STRAIGHT LINE

MEASURED BY

ELECTRIC

MEASURED BY

MEASURED BY

SCALE 1 : 100

SHEET NO

015

015

015

015

015

SCALE 1 : 100

SHEET NO

015

015

SCALE 1 : 100

SHEET NO

015

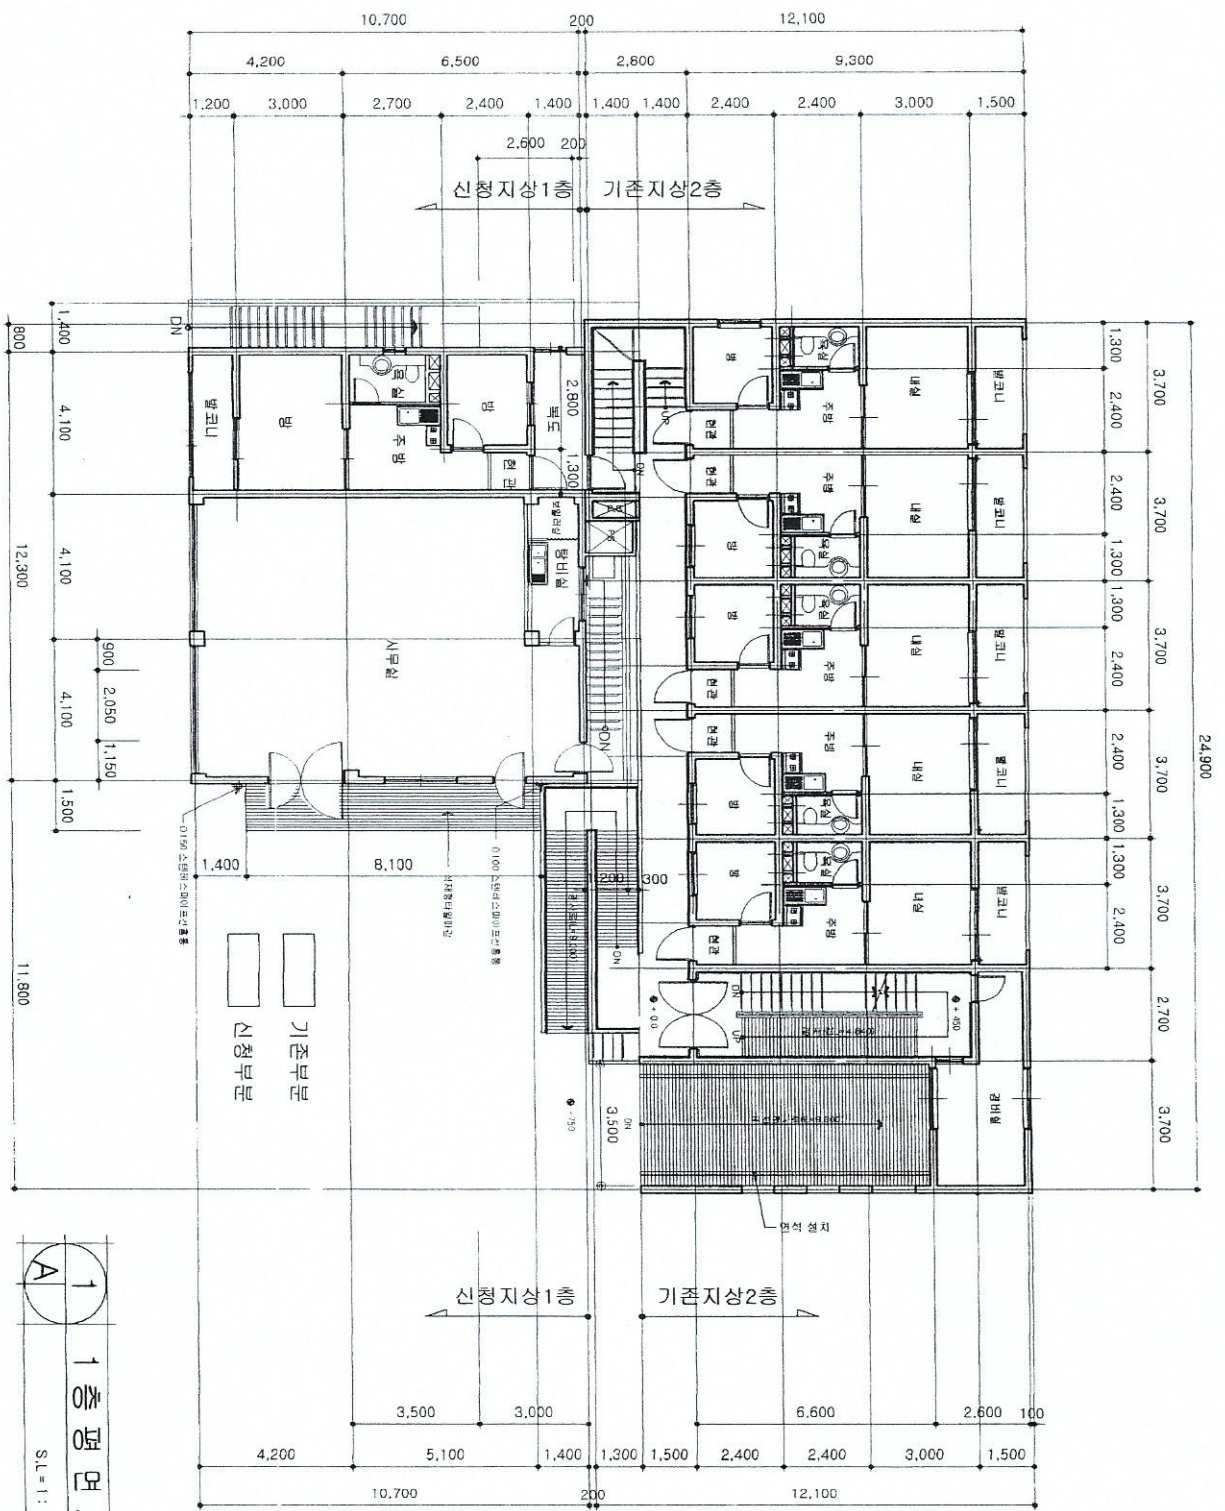

CHANGSIN
ARCHITECTS
& ENGINEERS
사무소 장신


본사무소 서울특별시 강남구 테헤란로 11-1
TEL. 424 - 7555
FAX 422 - 7498

본사무소 빌딩 모자원
중축공사

NOTE

ARCHITECTURE DESIGNED BY	
STRUCTURE DESIGNED BY	
Mechanica DESIGNED BY	
ELECTRICAL DESIGNED BY	
DESIGNED BY	
CHECKED BY	
APPROVED BY	
DATE	2005. 03.
DRAWING TITLE	1층평면도

SCALE 1:150
SHEET NO. 011B
DRAWING NO. 011B
이 문 열

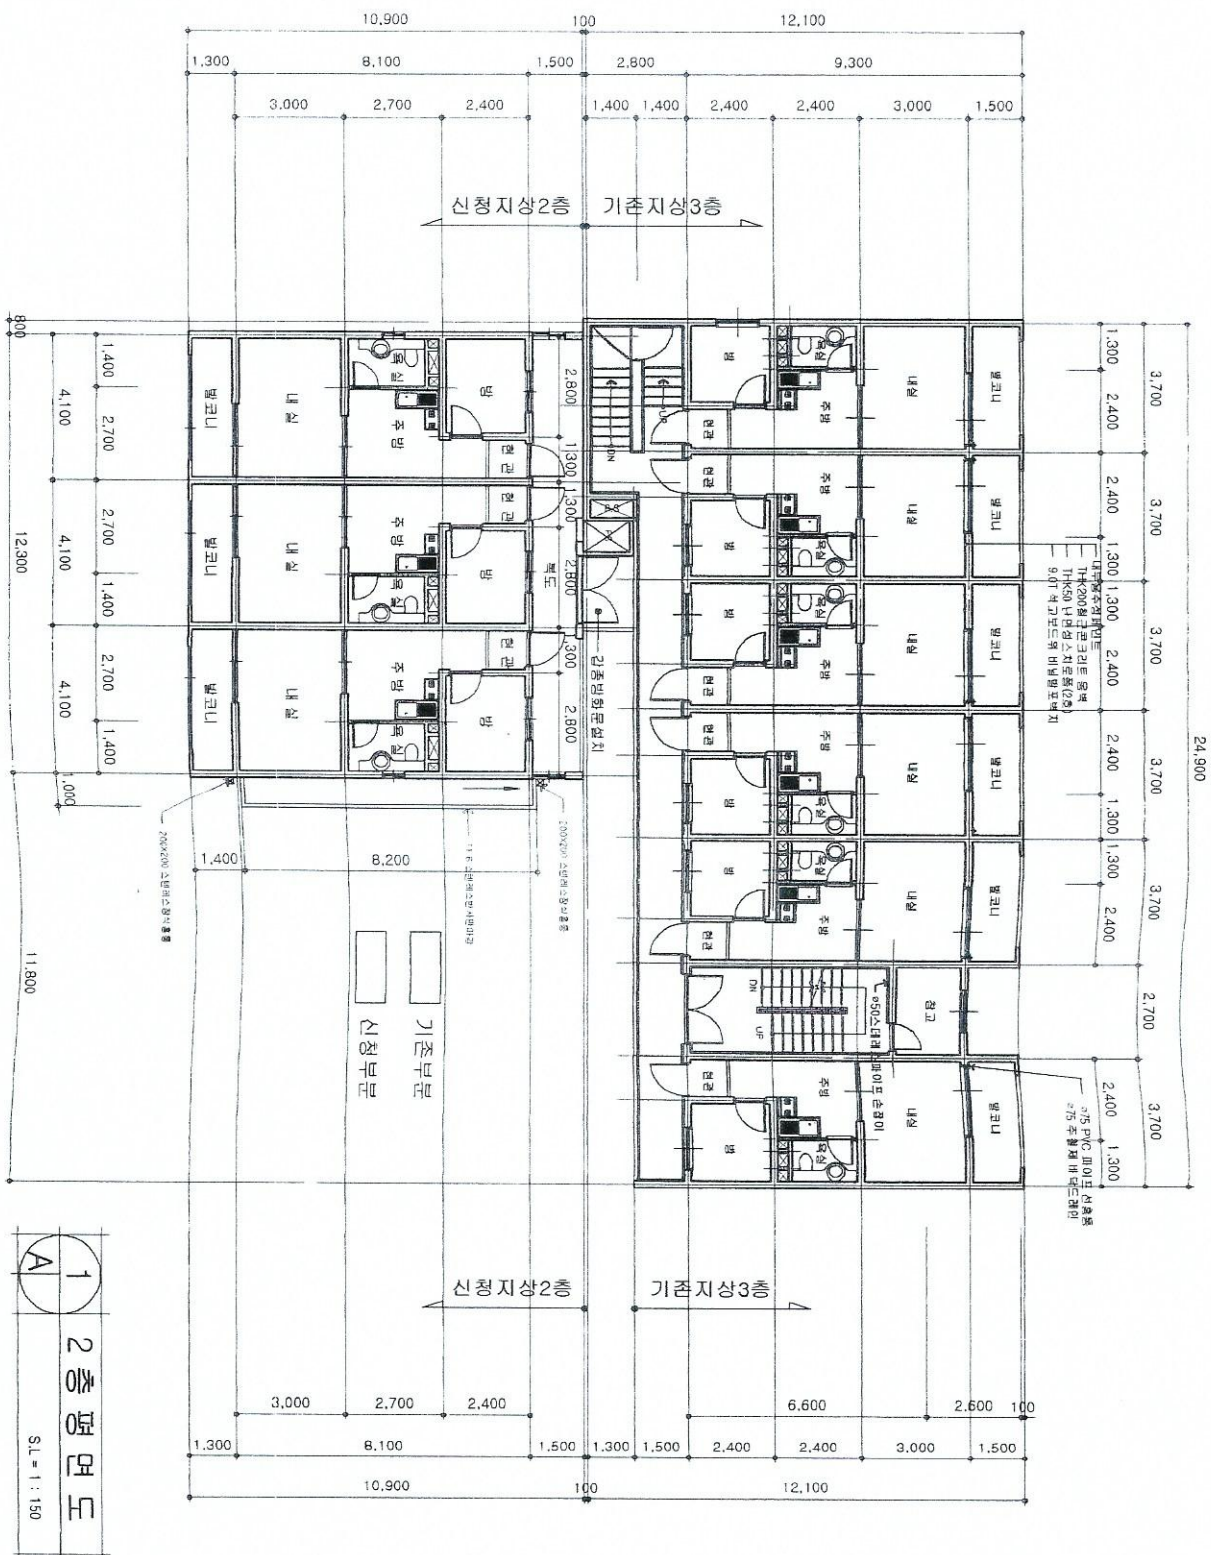

CHANGSIN
ARCHITECTS
& ENGINEERS
사무소 창신

44300000 0000 111-1
TEL. 424 - 7555
FAX. 422 - 7498

PROJECT TITLE

본아을 빌라 모자원
중축공사


NOTE

ARCHITECTURE DESIGNED BY
STRUCTURE DESIGNED BY
MECHANICAL DESIGNED BY
ELECTRICAL DESIGNED BY

DRAWN BY
CHECKED BY
APPROVED BY
DATE 2005. 03
DRAWING TITLE

SCALE 1 : 150
SHEET NO. 1
TOTAL NO. 1

건축사
이우일

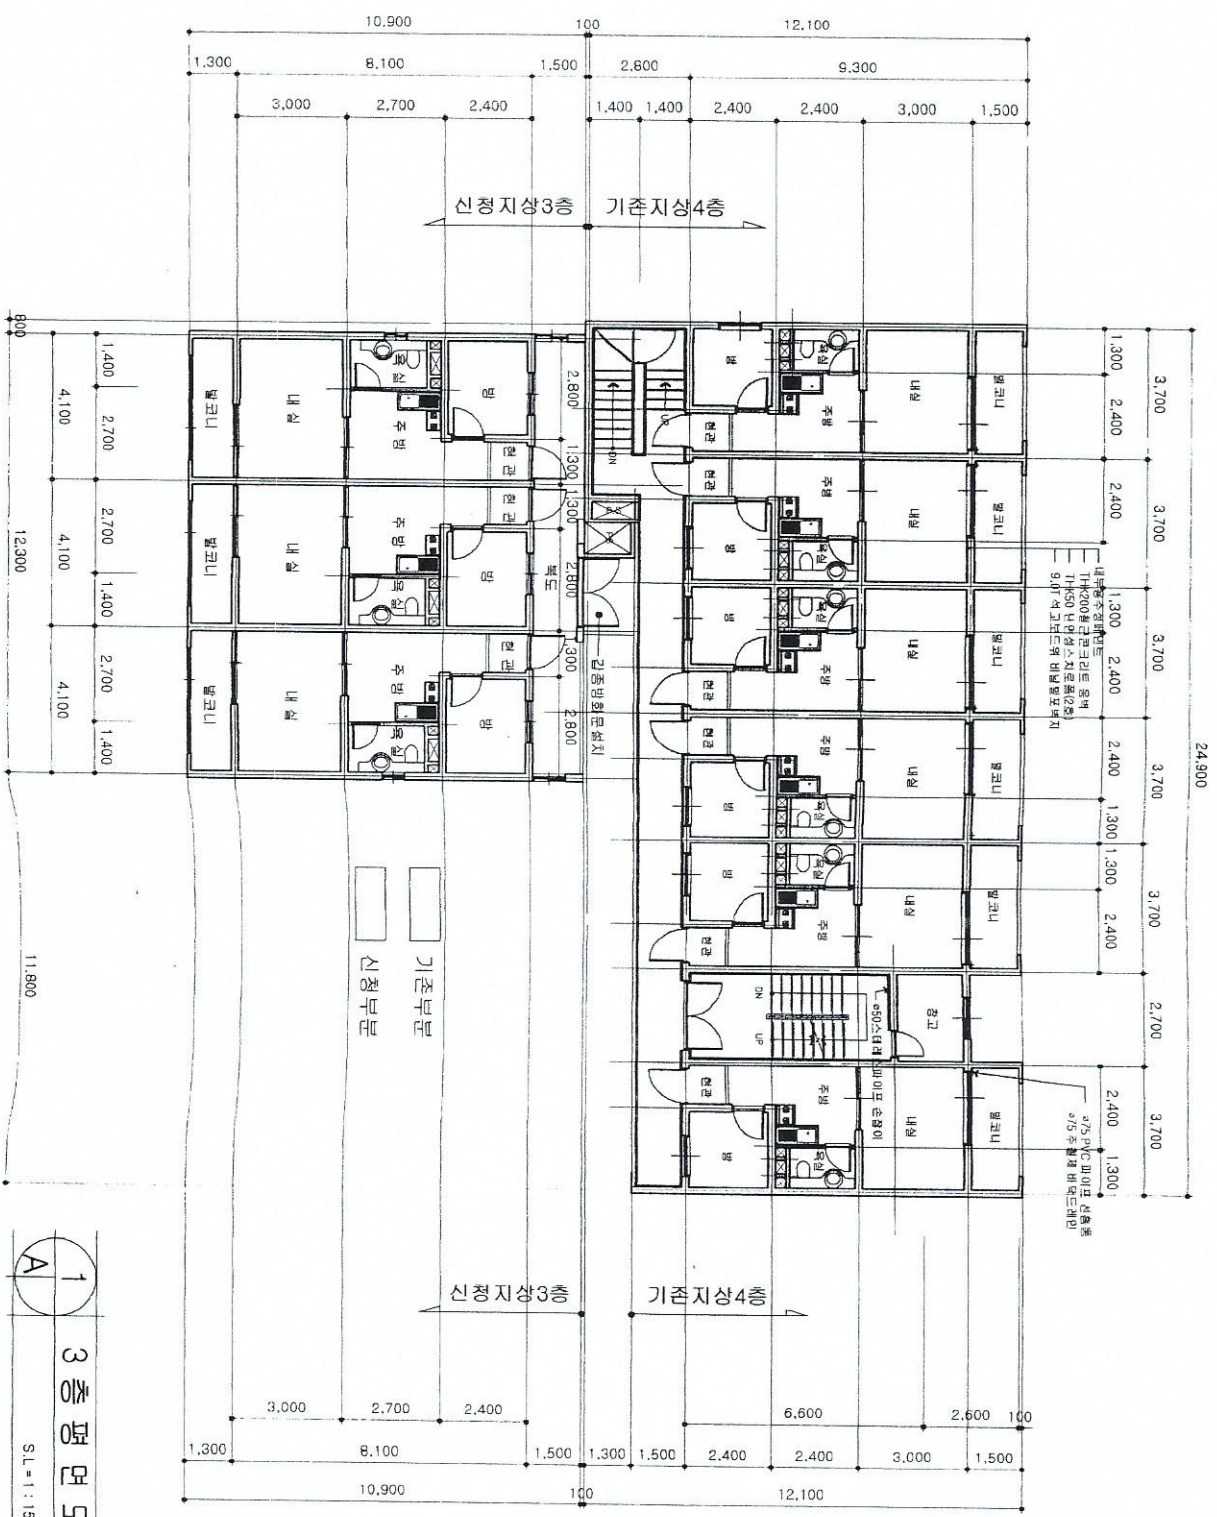

CHANGSIN
ARCHITECTS
& ENGINEERS
사무소 창신

33900 서울 강남구 테헤란로 111-1
TEL. 424 - 7555
FAX. 422 - 7498

PROJECT TITLE

본마음 빌라 모자원
중수공사


NOTE

ARCHITECTURE DESIGNED BY
STRUCTURE DESIGNED BY
MECHANICAL DESIGNED BY
ELECTRICAL DESIGNED BY

DRAWN BY
CHECKED BY
APPROVED BY
DATE 2005. 03.
DRAWING TITLE
3층 평면도

SCALE 1 : 150
SHEET NO. 1
TOTAL NO. 1

이 무 일

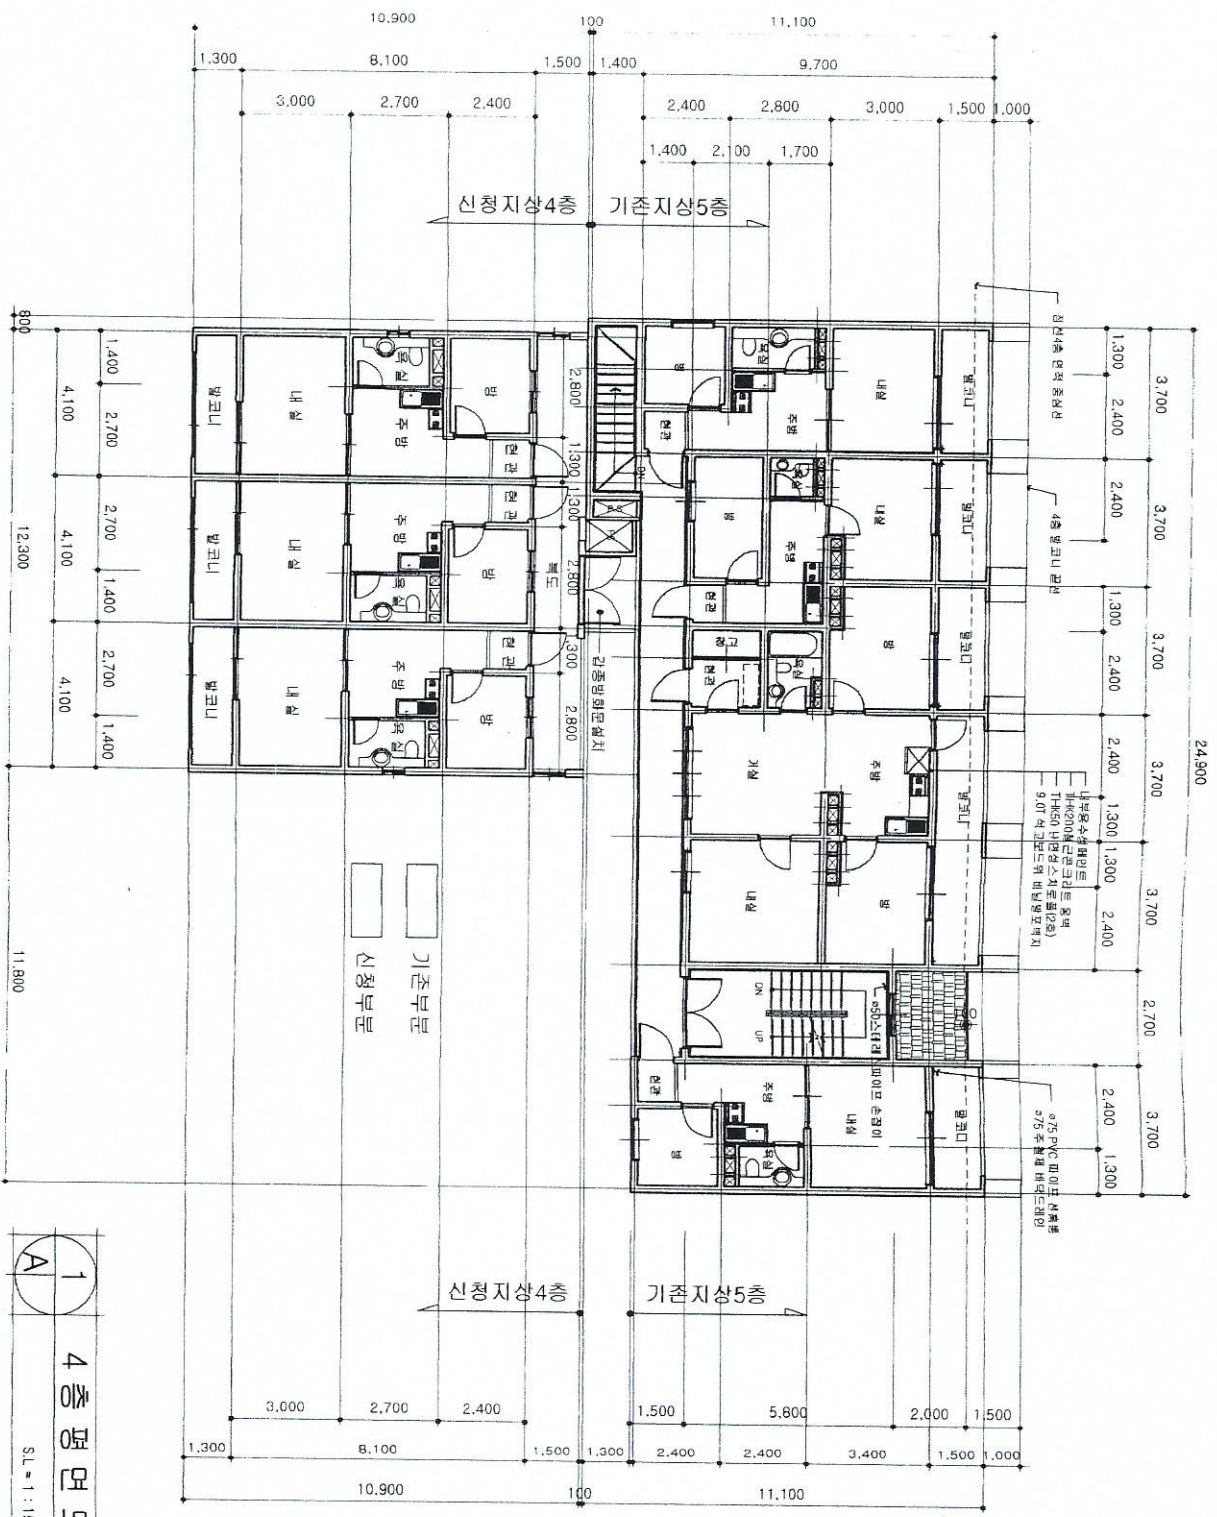

1
4층 평면도
SL = 1:150



CHANGSIN
ARCHITECTS
& ENGINEERS
사무소 창신

42-844-8200 111-1
TEL 424-7555
FAX 422-7480

PROJECT TITLE

본아울빌라모자원
중수공사


NOTE

ARCHITECTURE DESIGNED BY
STRUCTURE DESIGNED BY
MECHANICAL DESIGNED BY
ELECTRICAL DESIGNED BY

DRAWN BY
CHECKED BY
APPROVED BY
DATE 2005.03.
DRAWING TITLE

SCALE 1:150

SHEET NO. TOTAL NO.
1 1
이우림

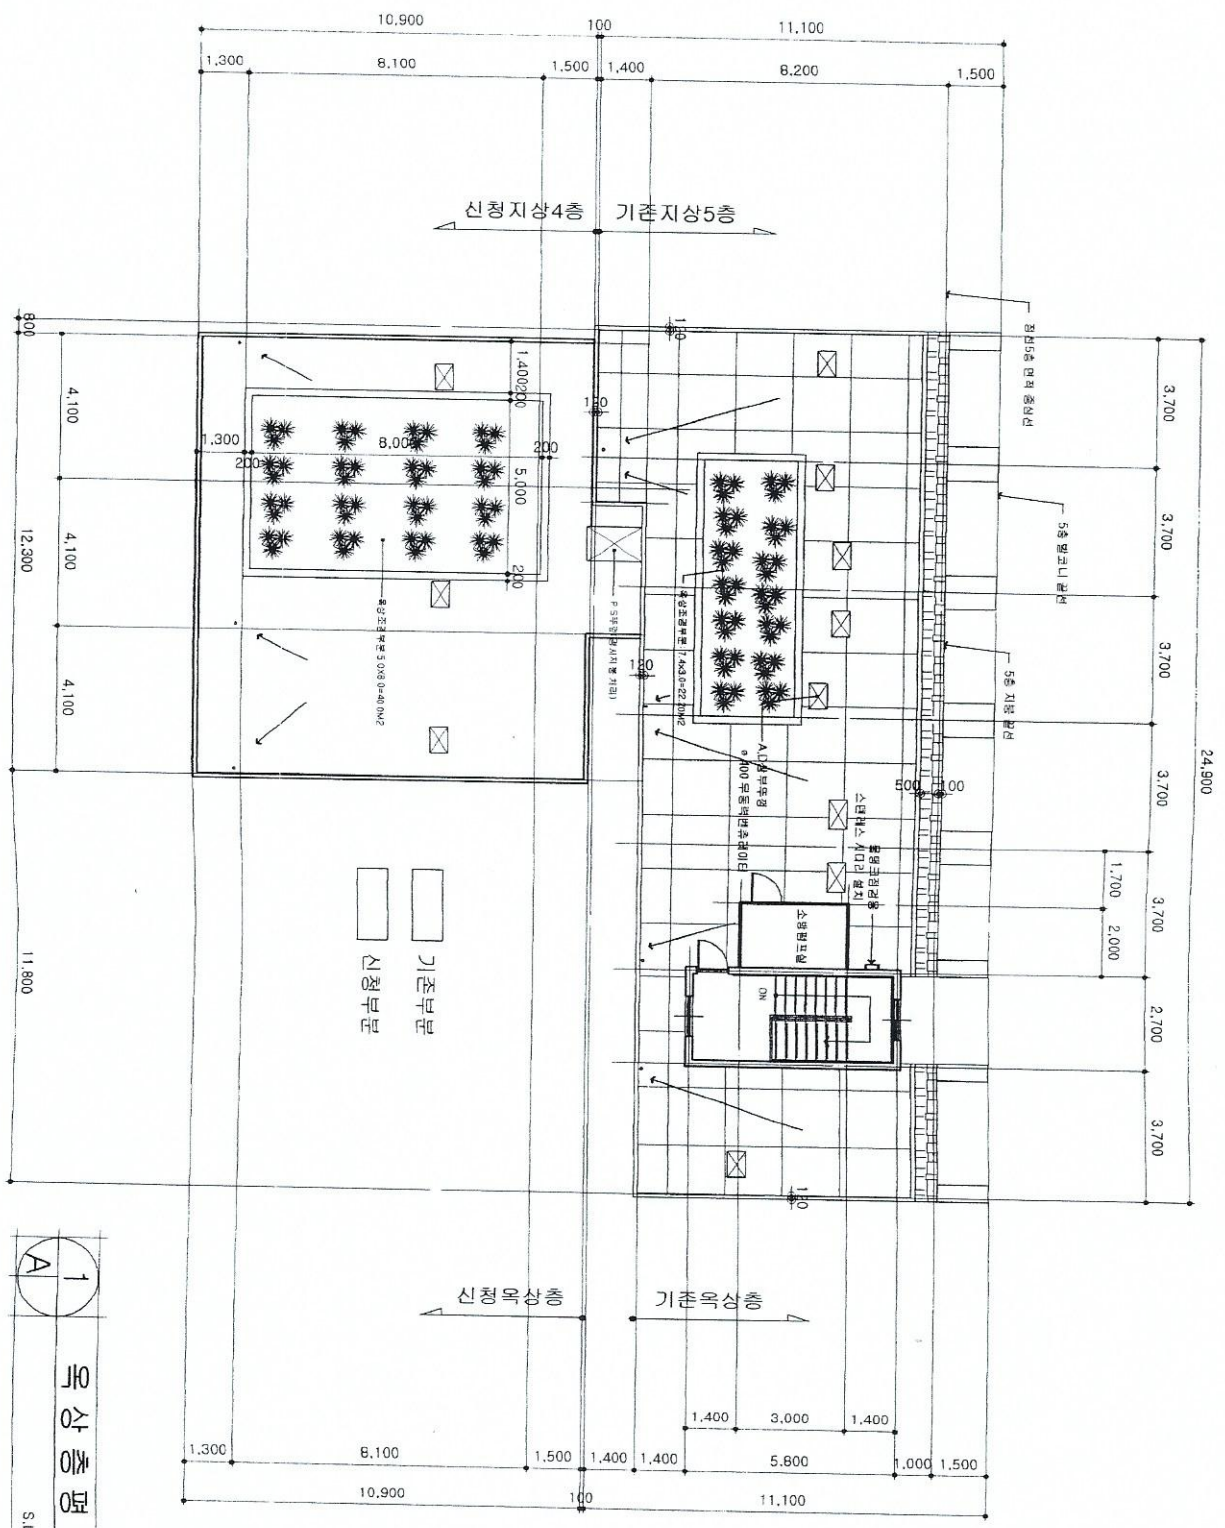

1
A
옥상층평면도
S.L. = 1:150



CHANGSIN
ARCHITECTS
& ENGINEERS
사무소 장신
422-423 9498 11-1
(서울 422-423)
TEL. 421 - 7555
FAX. 422 - 7498


PROJECT TITLE

본마을빌라 오지영
중축공사

NOTE

ARCHITECTURE DESIGNED BY
STRUCTURE DESIGNED BY
MECHANICAL DESIGNED BY
ELECTRICAL DESIGNED BY
DRAWN BY
CHECKED BY
APPROVED BY
DATE 2005. 03.
DRAWING TITLE
옥상층평면도
SCALE 1:150
SHEET NO. 1
TOTAL NO. 1
인 목 식
이 우 입

1
A
주 단 면 도 1
S.L = 1 : 150

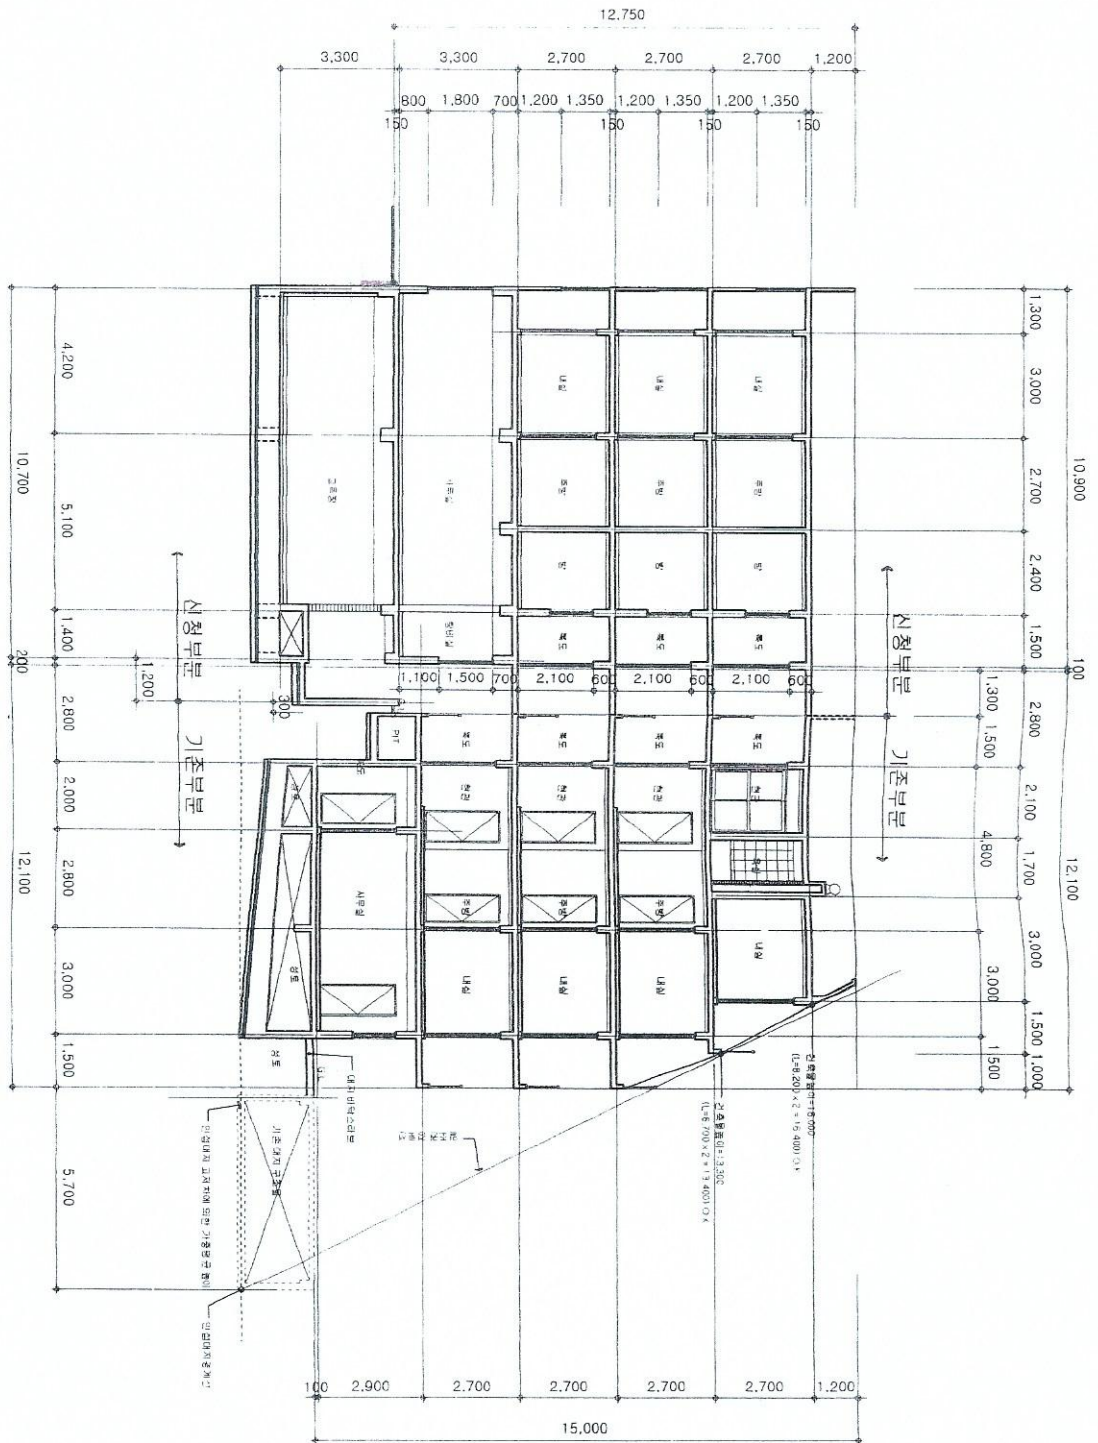

CHANGSIN
ARCHITECTS
& ENGINEERS
사무소 창신

TEL. 424 - 7656
FAX 422 - 7486

PROJECT TITLE

본마을빌라모자원
중속공사

NOTE

ARCHITECTURE (DESIGNED BY)	창신
STRUCTURE (DESIGNED BY)	창신
MECHANICAL (DESIGNED BY)	창신
ELECTRICAL (DESIGNED BY)	창신

DATE 2005. 11. 10

DRAWING TITLE

주 단 면 도 1

SCALE 1 : 150

SHEET NO. 024

11 중 일