

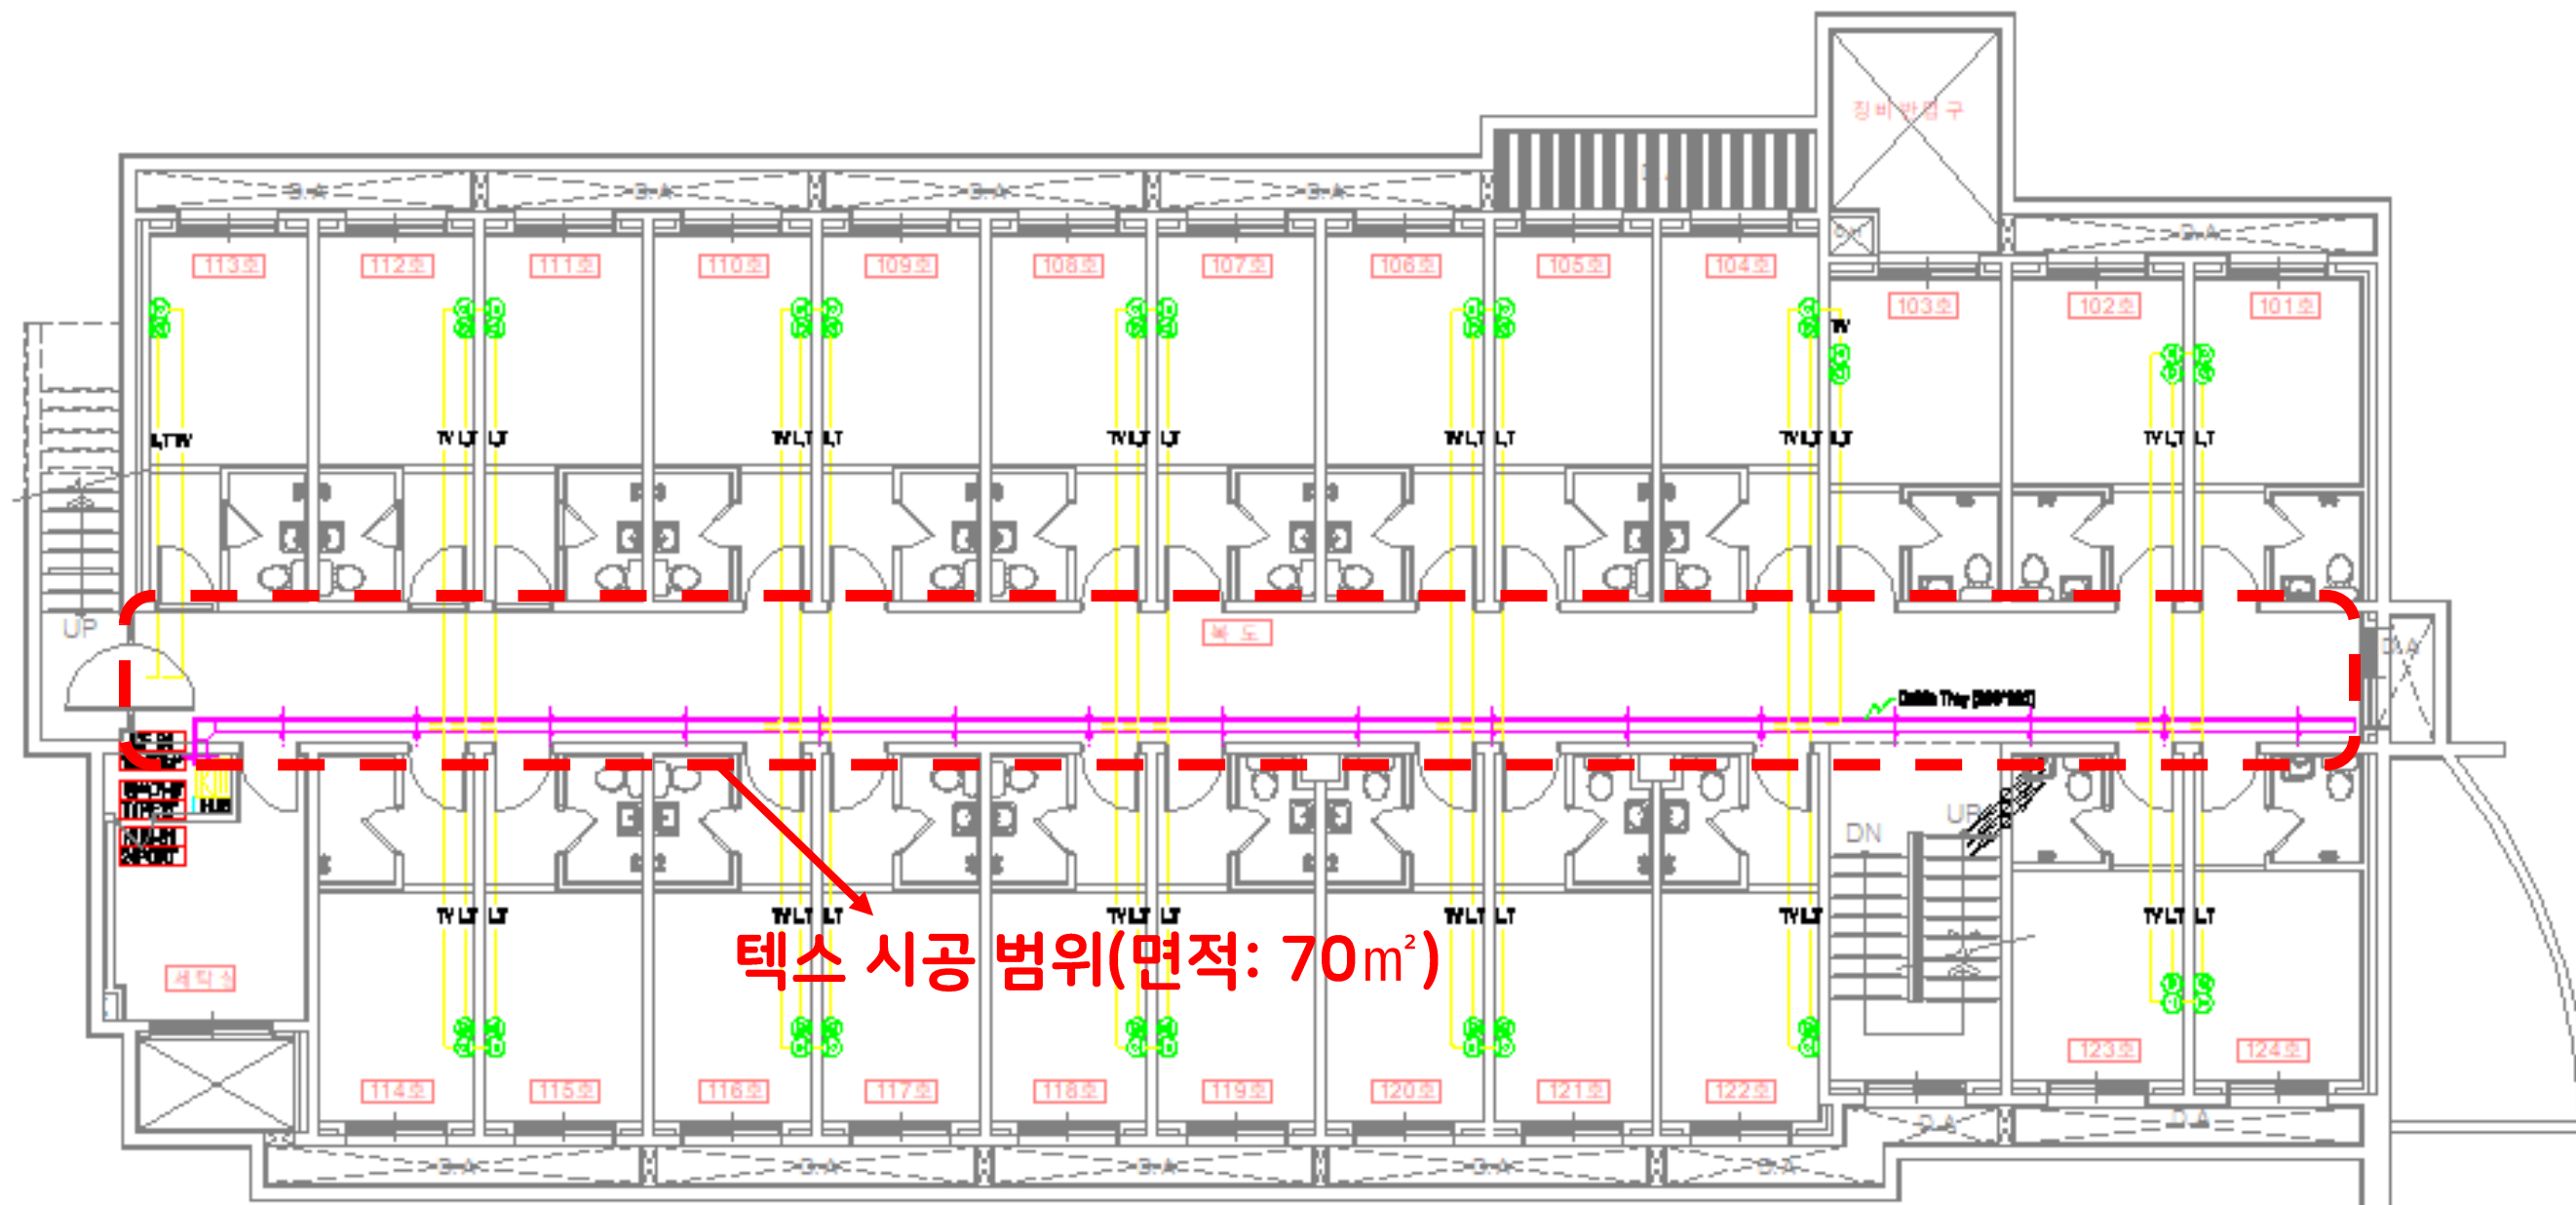


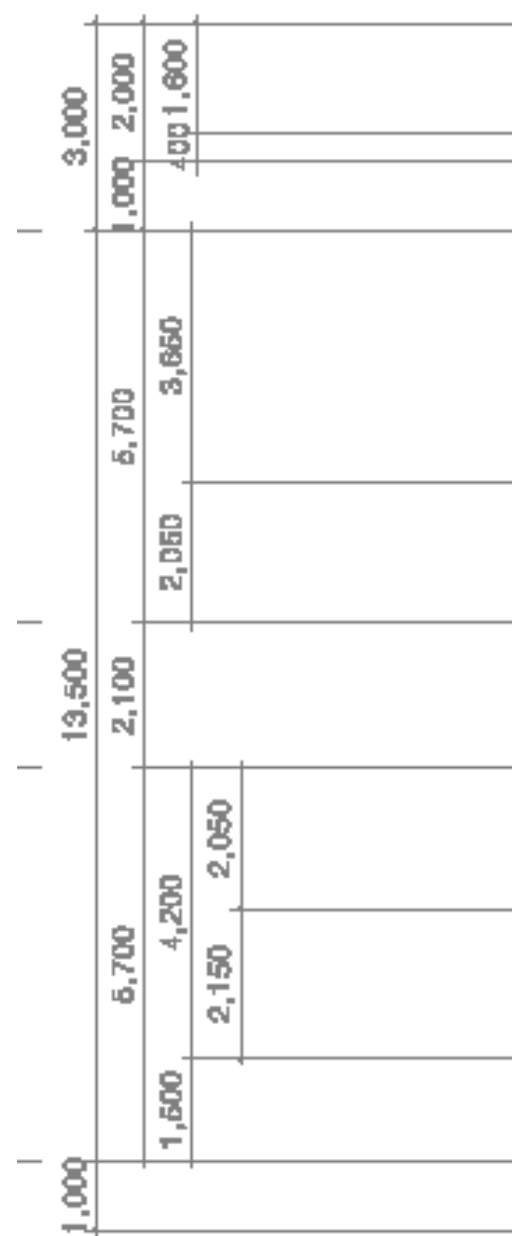

◆ 2층 복도 천장 텍스 시공 도면

800	35,000												
	27,700								3,900			1,600	1,800
	20,000							7,700					
	2,500	2,500	2,500	2,500	2,500	2,500	2,500	2,500	2,500	2,700			



4,200	1,800			
2,700				
3,850				
2,050				
2,100				
5,700	4,200			
2,150	2,050			
1,500				

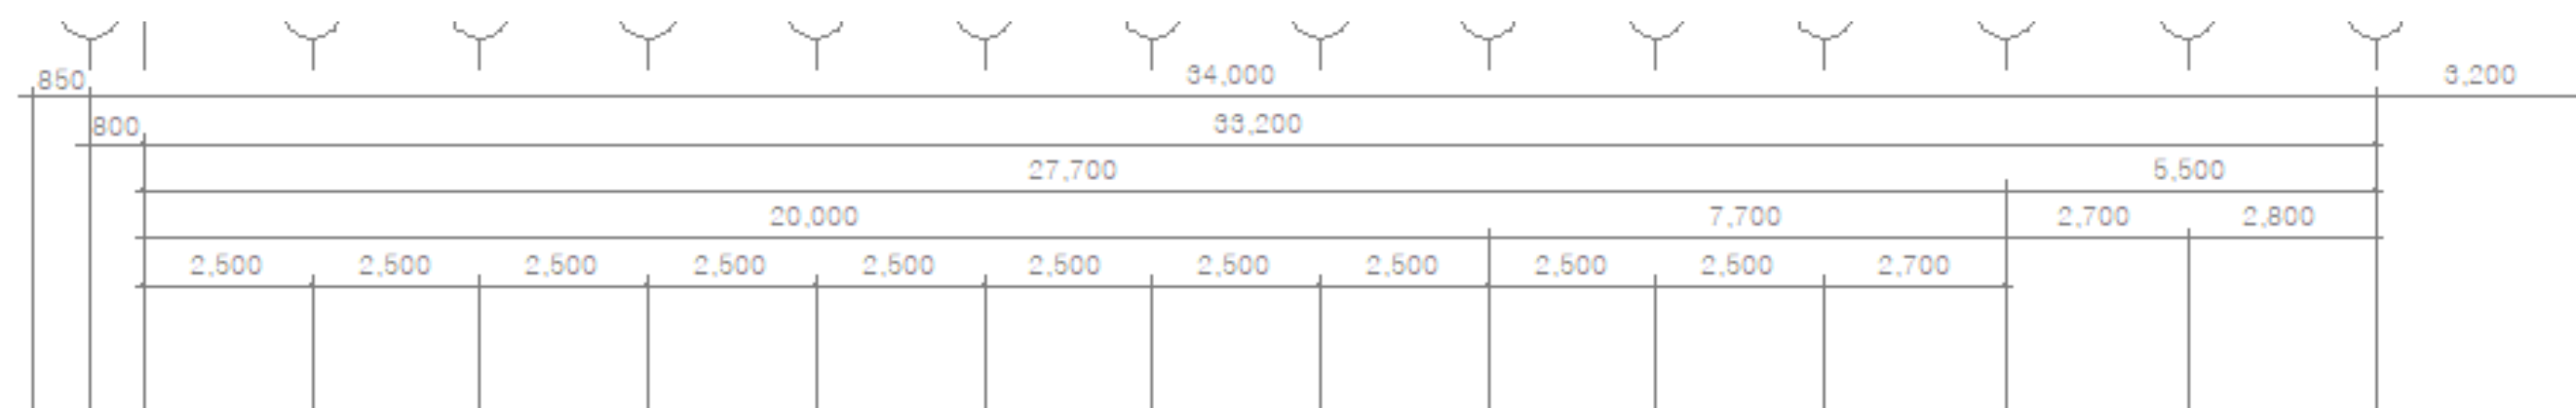

◆ 2층 숙실 복도 배수관(오수,하수) 교체 범위

800	95,000												
	27,700										3,900	1,600	1,800
	20,000										7,700		
	2,500	2,500	2,500	2,500	2,500	2,500	2,500	2,500	2,500	2,500	2,700		

- 작업장소 1층 복도 천장텍스
- 작업범위: 숙실 17개호실 + 사감실1
- 복도 천장 내부에 있는 배수관만 교체(숙실별 가지배관 포함)

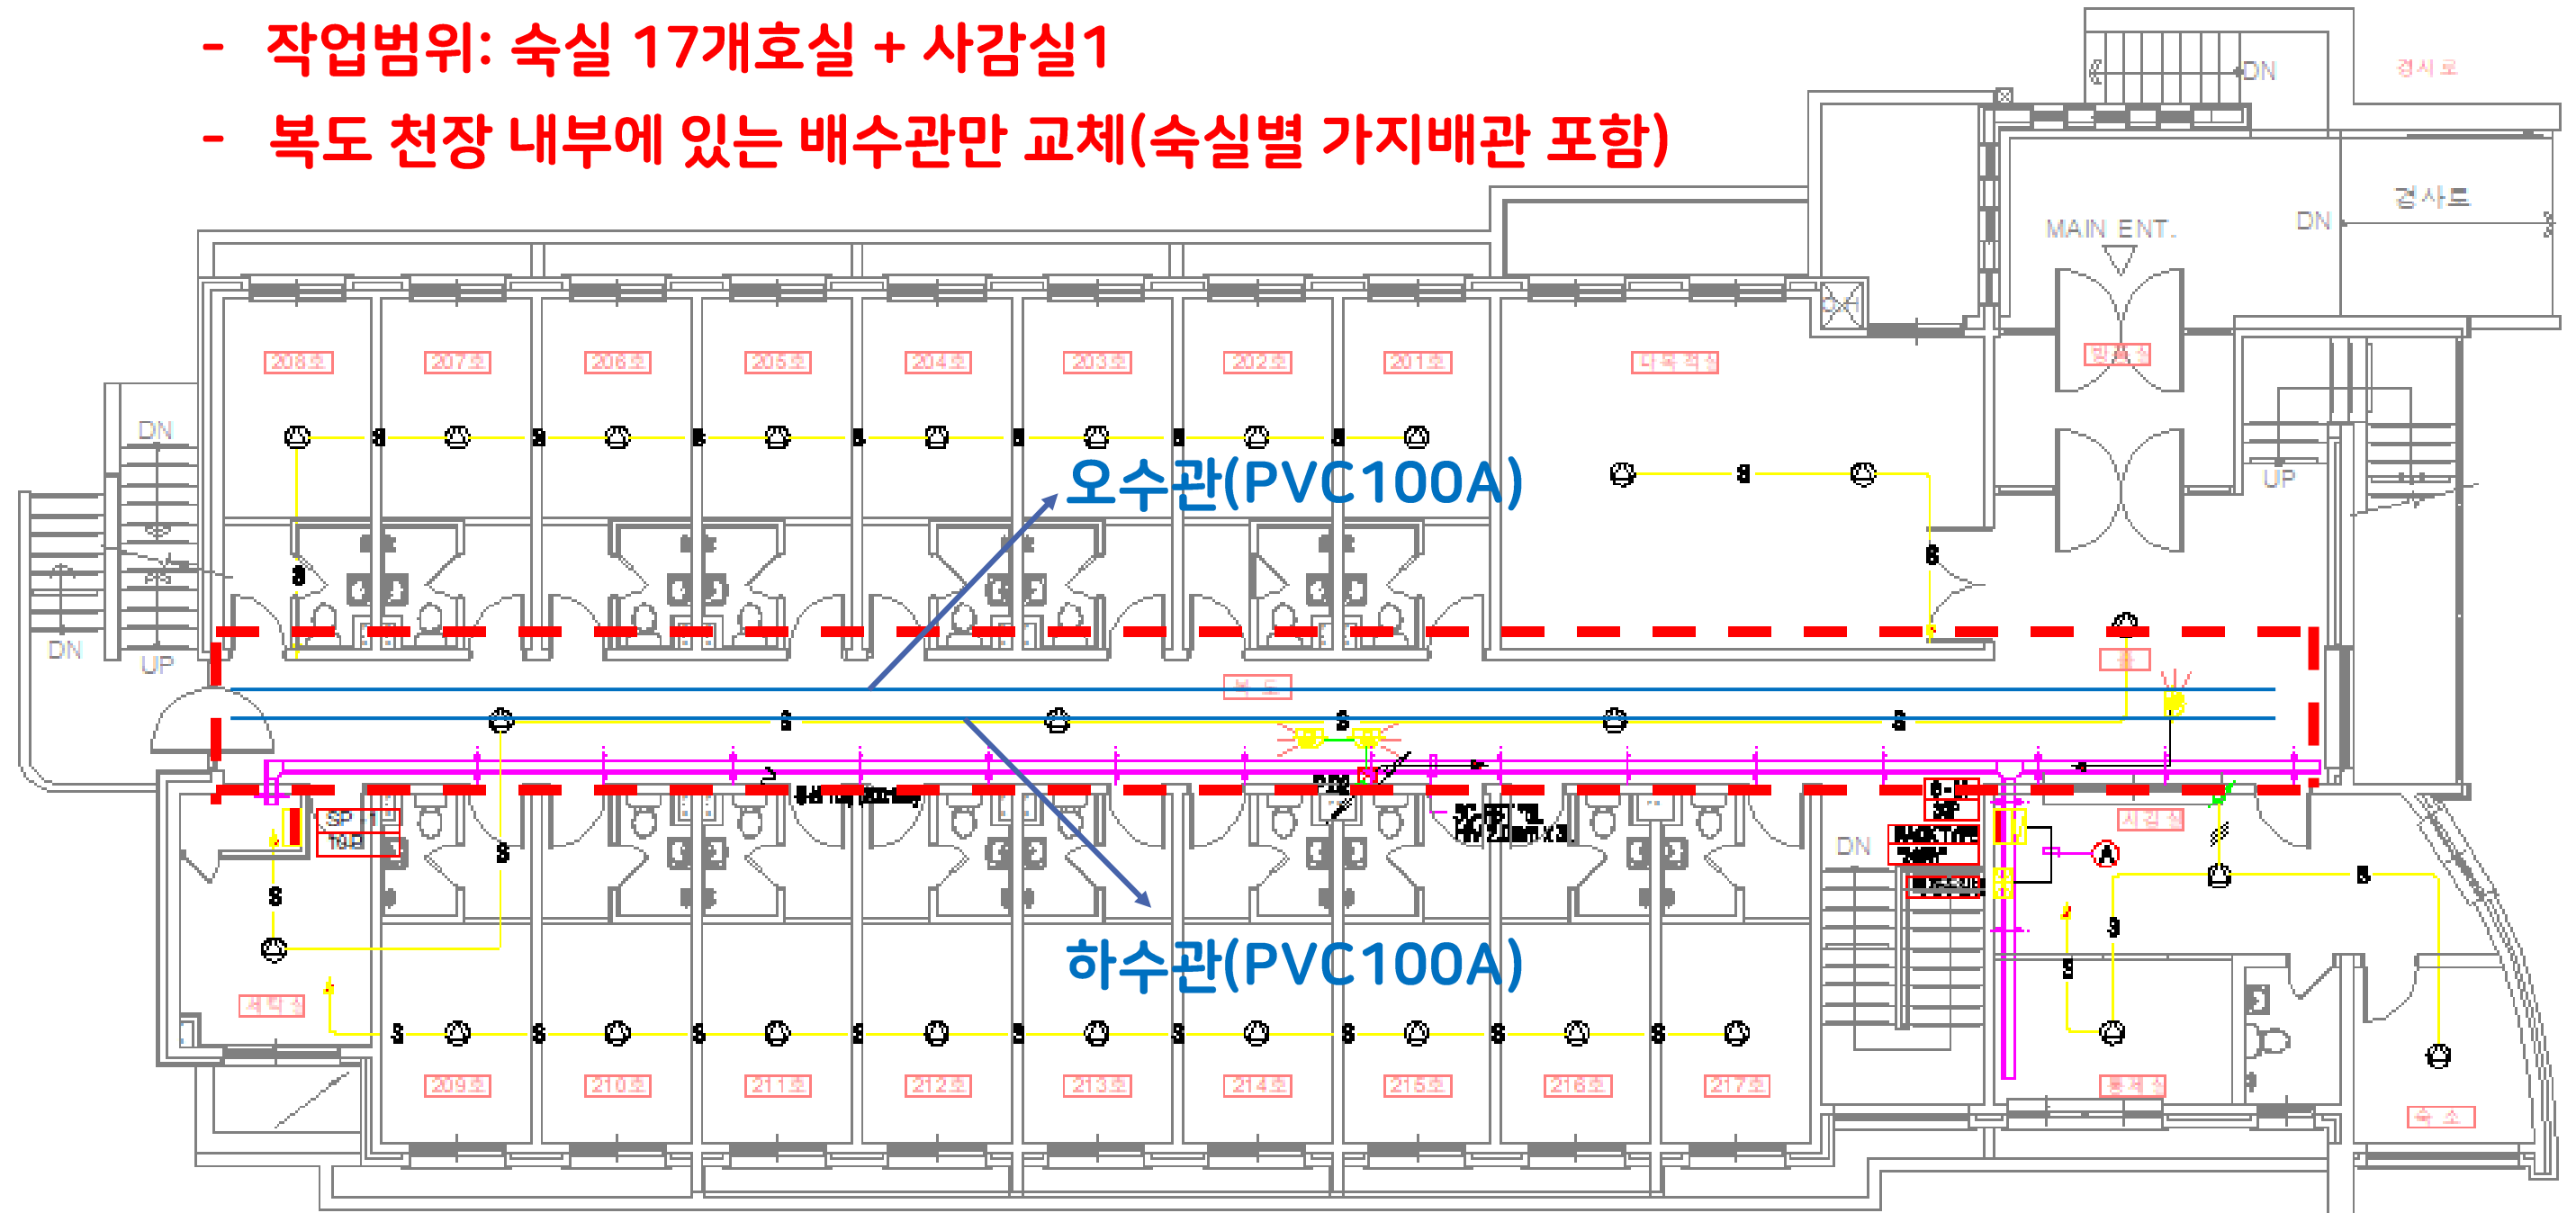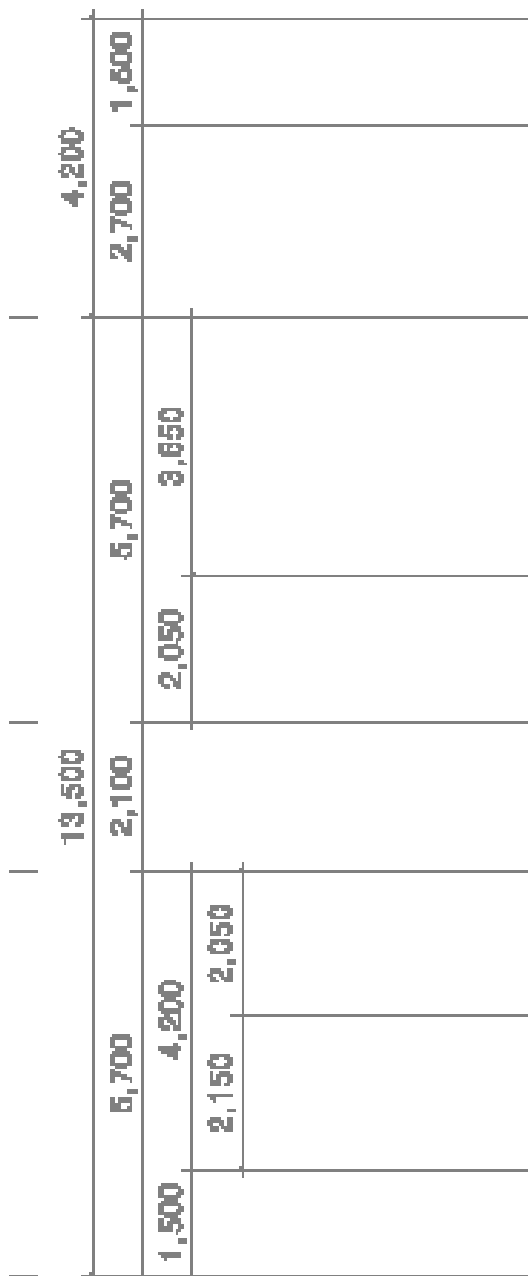

◆ 3층 숙실 복도 배수관(오수,하수) 교체 범위

- 작업장소 2층 복도 천장텍스
- 작업범위: 숙실 25개호실
- 복도 천장 내부에 있는 배수관만 교체(숙실별 가지배관 포함)

