


하강4교 ELEVATION 산출근거도



SCALE = NONE

PIER NO	가터 NO	SHOE NO	STATION	선형중심 계획고	선형중심 이격거리	레벨거리	편 경 사		교면 EL	포장두께	슬래브 두께	가터 EL	가터높이	하판두께	횡하공간(2차 시공이용단기준)			교좌면 EL	
							편경사(%)	높이							SOLE PLATE 두께	탄성고무패드	받침콘크리트 블록 높이		계
A1	B1	1	N0.448.358	EL. 91.141	10493	2493	-2	-160	EL. 90.981	80	240	EL. 90.661	660	14	29	30	80	139	EL. 89.848
	G1	2	N0.445.211	EL. 91.078	6000	0	-2	-120	EL. 90.958	80	240	EL. 90.638	660	20	29	30	97	156	EL. 89.802
	G2	3	N0.443.531	EL. 91.045	3600	0	-2	-72	EL. 90.973	80	252	EL. 90.641	660	20	29	30	100	159	EL. 89.801
	G3	4	N0.441.850	EL. 91.011	1200	0	-2	-24	EL. 90.987	80	252	EL. 90.655	660	20	29	30	115	174	EL. 89.801
	G4	5	N0.440.170	EL. 90.977	1200	0	-2	-24	EL. 90.953	80	252	EL. 90.621	660	20	29	30	81	140	EL. 89.801
	G5	6	N0.3418.489	EL. 90.944	3600	0	-2	-72	EL. 90.872	80	252	EL. 90.540	660	20	29	30	81	140	EL. 89.720
A2	G1	1	N0. 5+10.291	EL. 91.580	6000	1500	-2	-90	EL. 91.490	80	240	EL. 91.170	660	20	29	30	81	140	EL. 90.350
	G2	2	N0. 5+8.611	EL. 91.546	3600	0	-2	-72	EL. 91.474	80	252	EL. 91.142	660	20	29	30	100	159	EL. 90.303
	G3	3	N0. 5+6.913	EL. 91.513	1200	0	-2	-24	EL. 91.489	80	252	EL. 91.157	660	20	29	30	115	174	EL. 90.303
	G4	4	N0. 5+5.250	EL. 91.479	1200	0	-2	-24	EL. 91.455	80	252	EL. 91.123	660	20	29	30	81	140	EL. 90.303
	G5	5	N0. 5+3.569	EL. 91.445	3600	0	-2	-72	EL. 91.373	80	252	EL. 91.041	660	20	29	30	81	140	EL. 90.221

횡 단 면 도
시점부(A1)
S=1:50

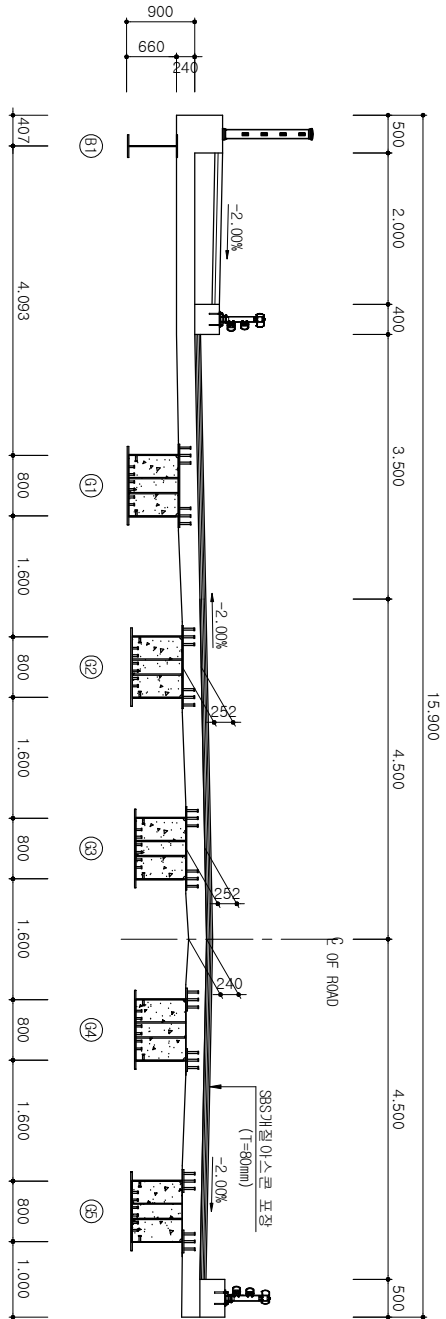

교량받침상세
S=1:25

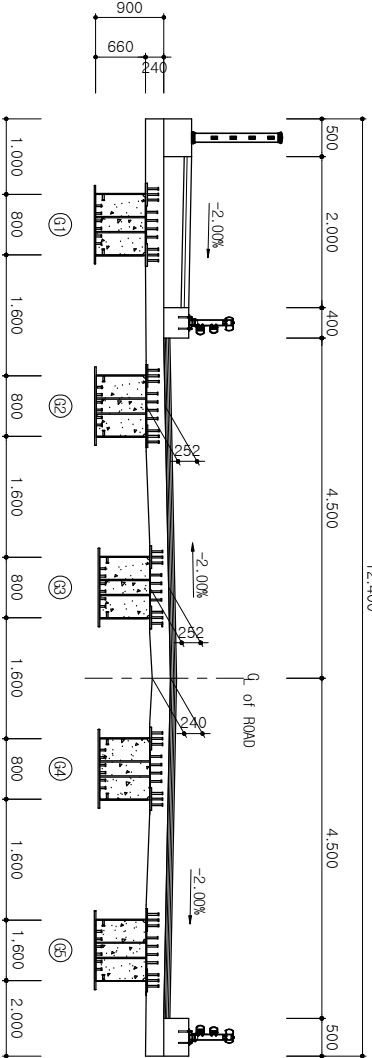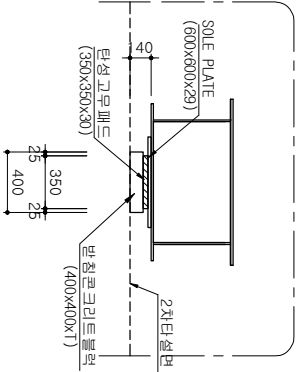

공 사 명		시 행 장		용 역 회 사		축 척		설 계 일 자		과 임 해 임 자			성 격 자		도 면 명		도면번호		
하강소하천(하강4교) 정비사업		김 전 시 (QUALITY-SI)		 (주) 진 성 이 맨 씨		S = NONE		2026.		나 경 훈 		임 성 열 		오 승 현 		하강4교 ELEVATION 산출근거도		-	