



가도종평면도(1차)

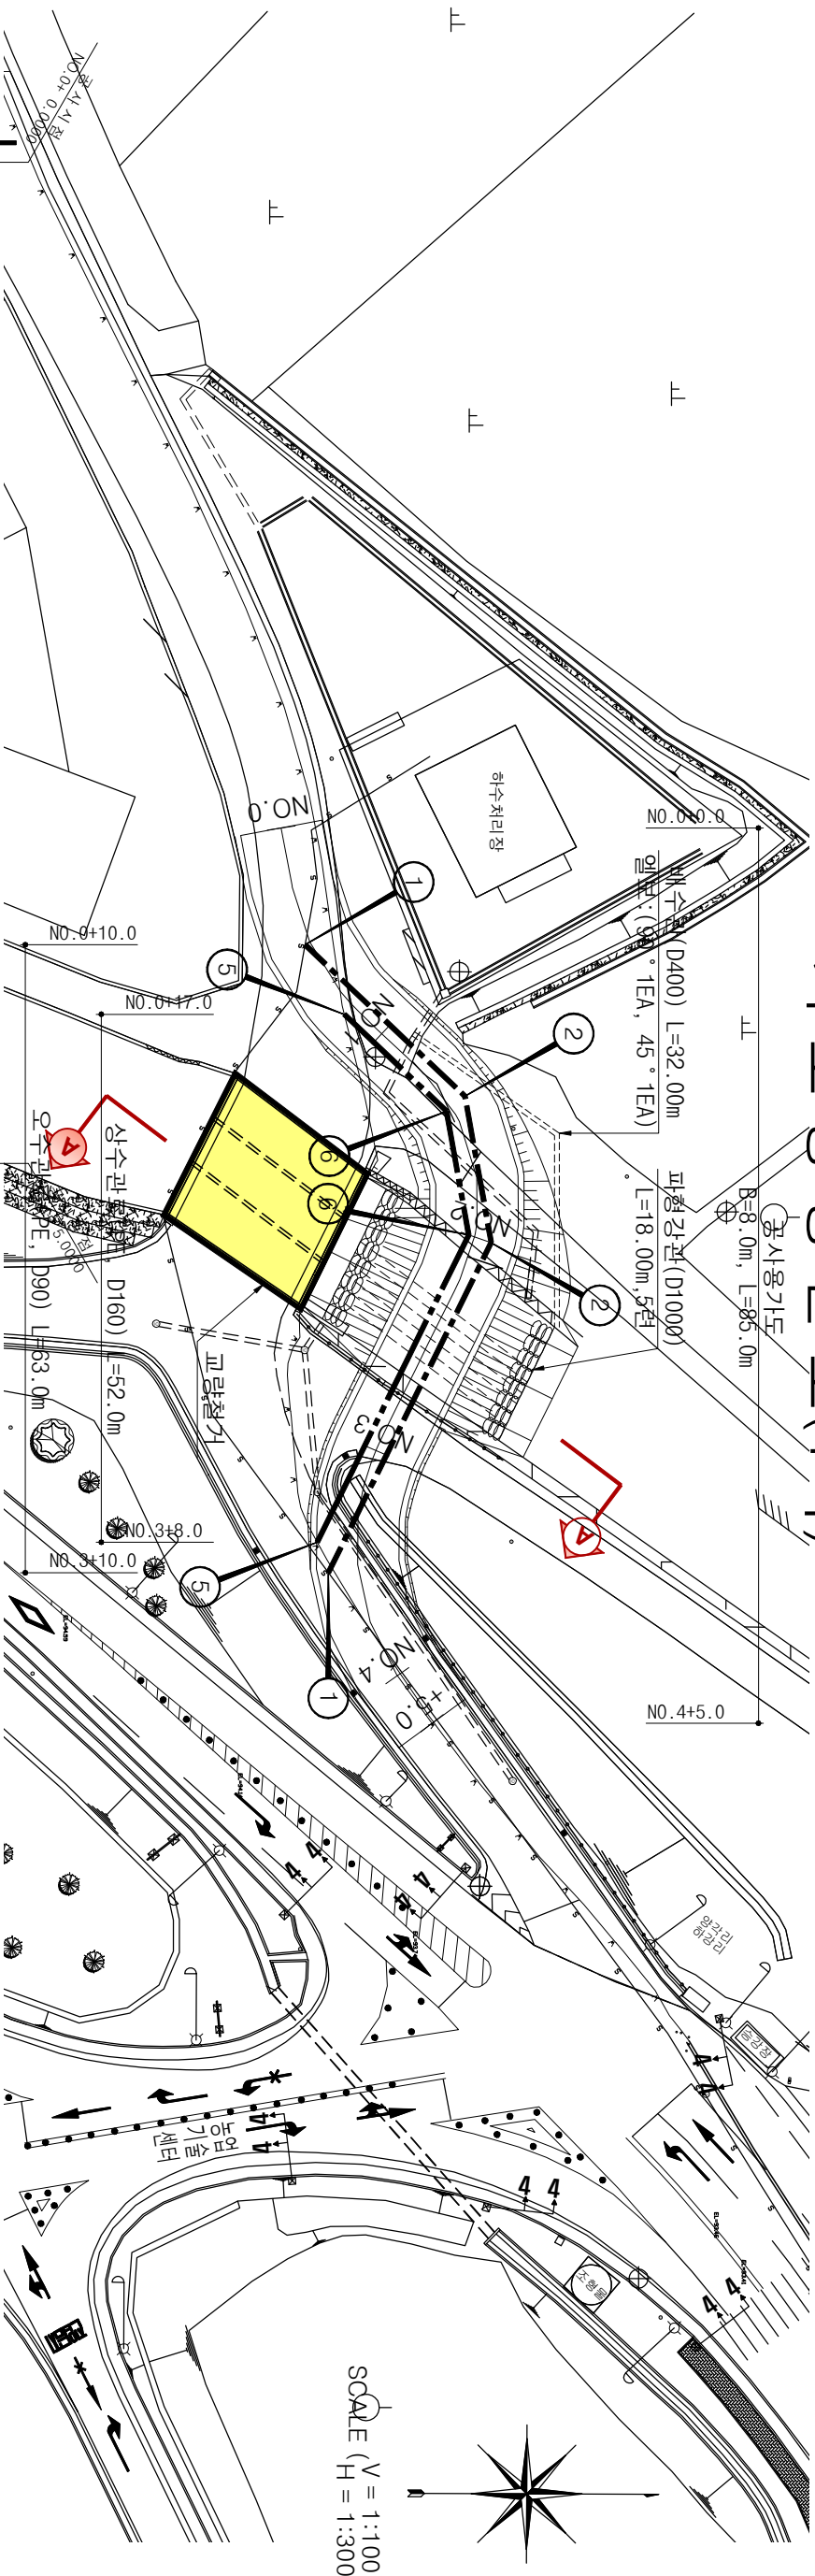


SCALE V = 1:100
H = 1:300

종단면도

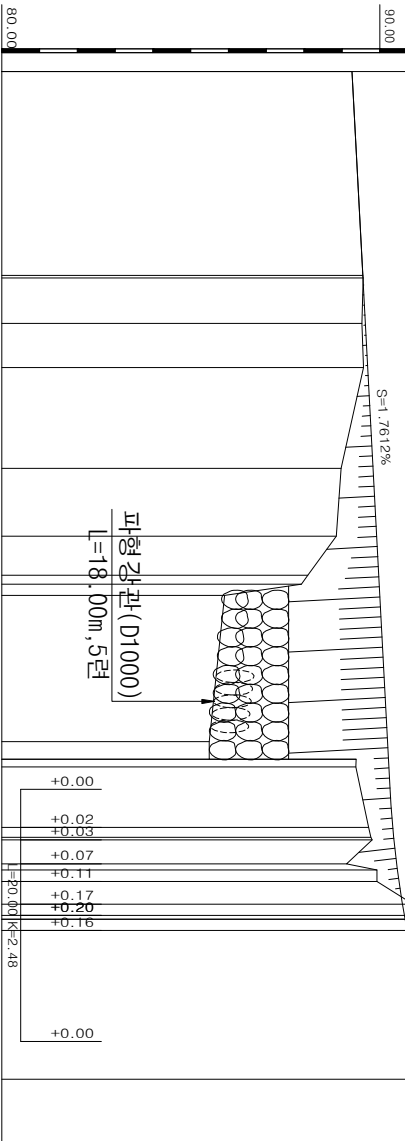

범례	
	오수관
	상수관

A-A 단면도

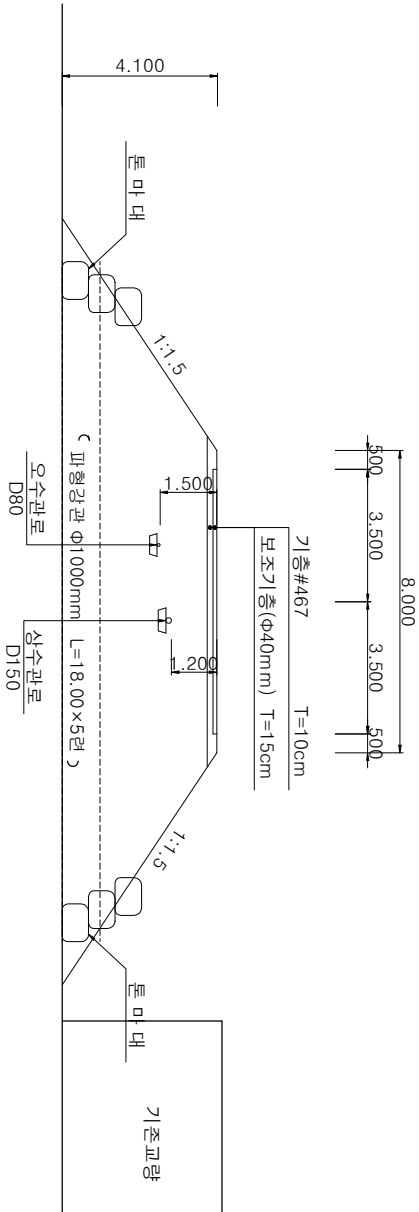

종단선형		
성토고		
절토고		
계획고		
지반고		
누가거리		
측점		
평면선형		

하강소하천(하강4교) 정비사업



김천시

(주) 진성이앤씨

V = 1:100
H = 1:300

2026.

나경훈


임성열

오승현


가도종평면도

-


가도종평면도(2차)

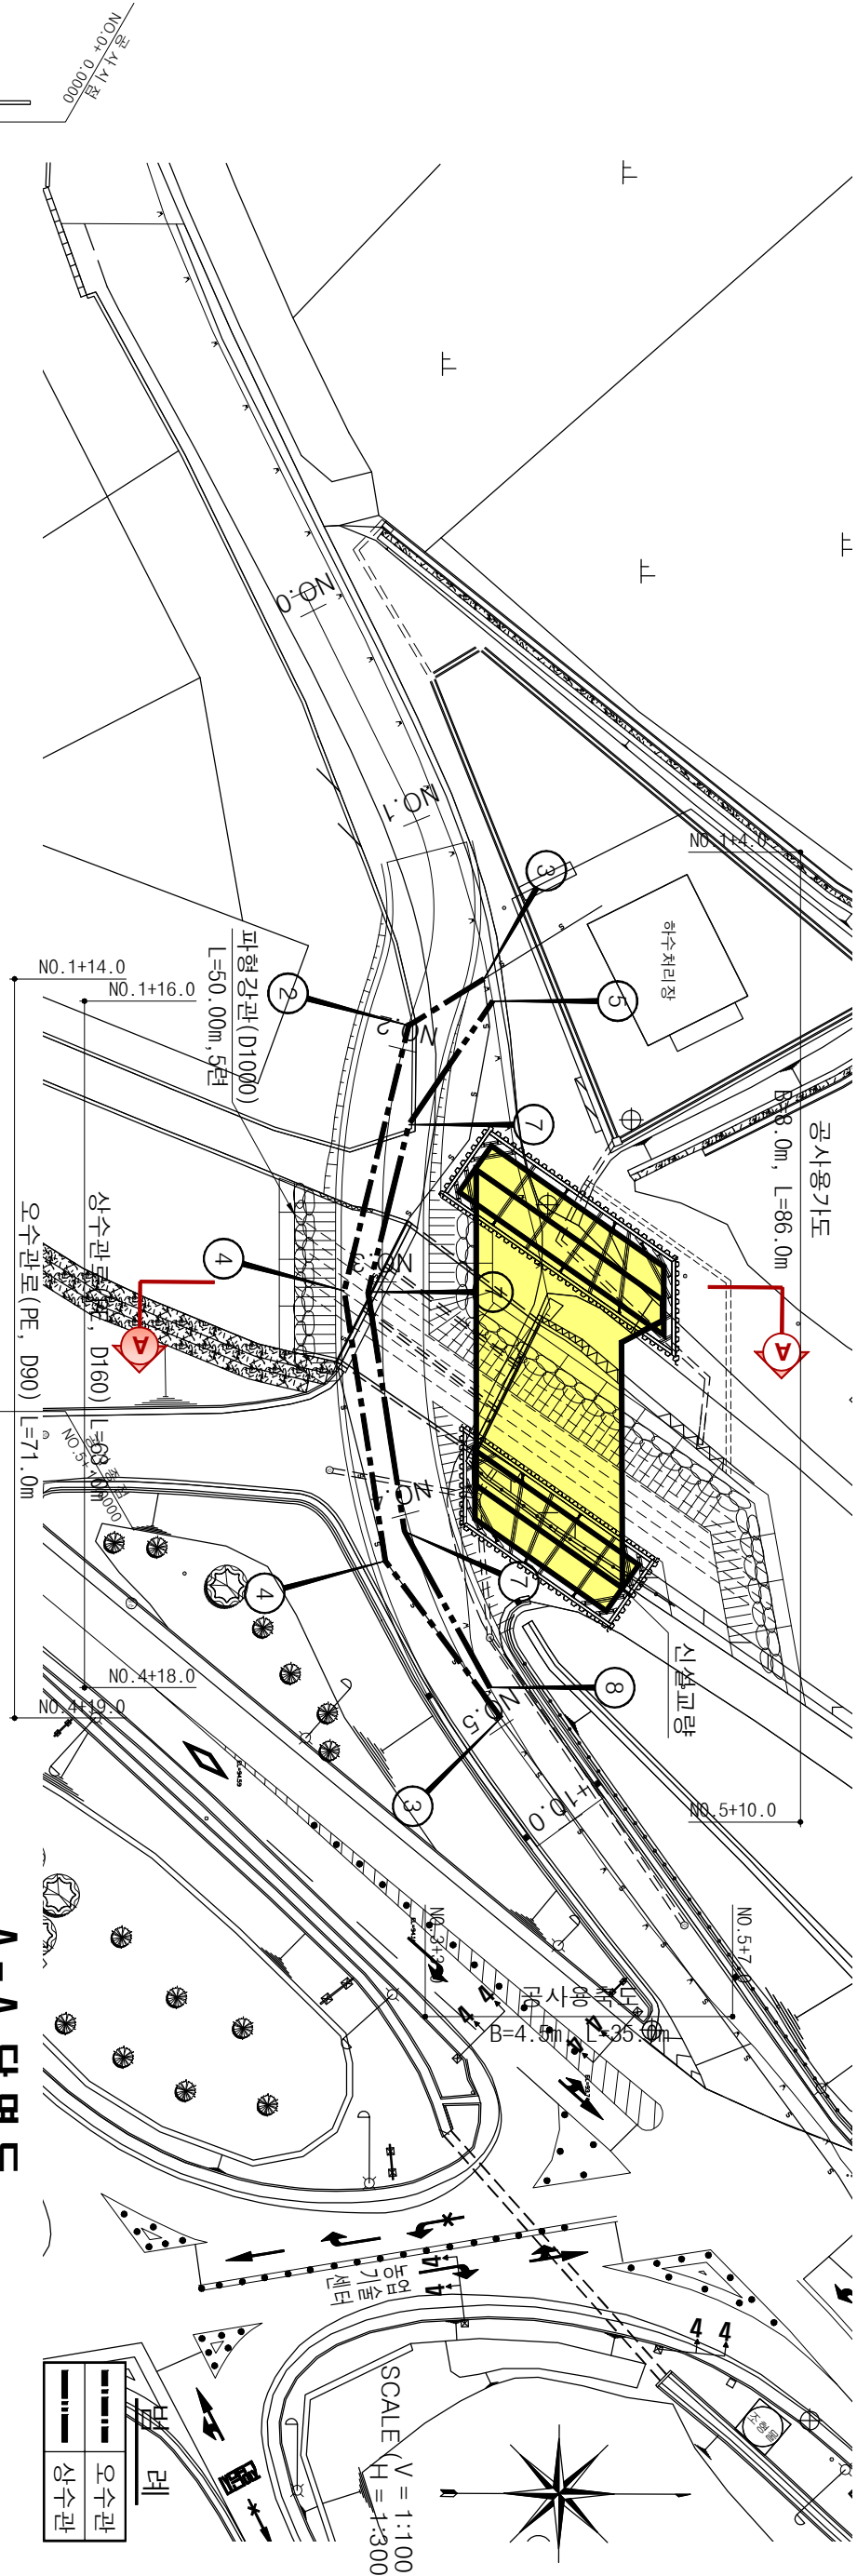

평면도

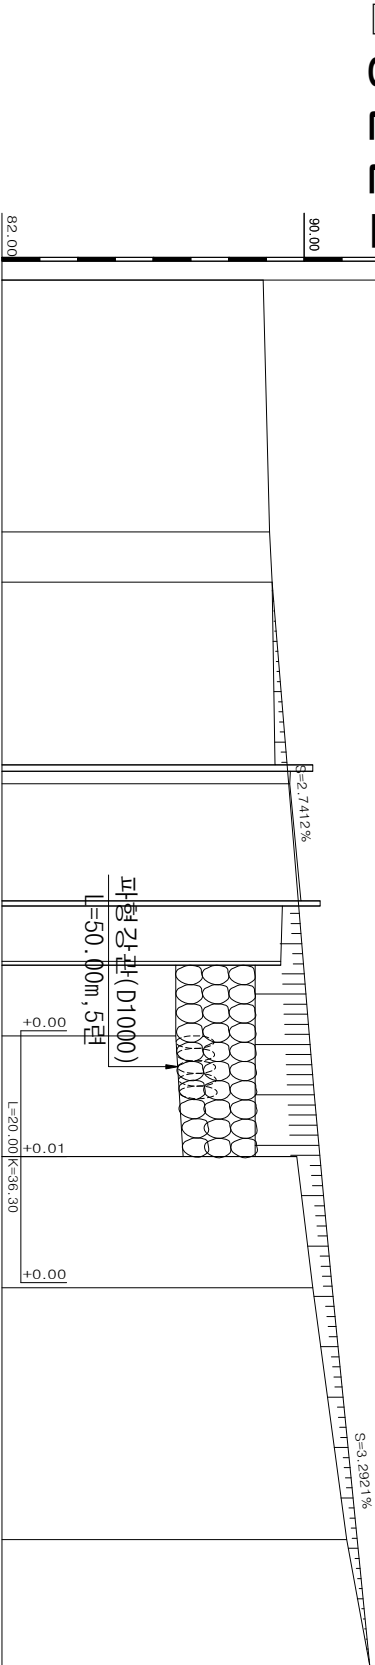

A-A 단면도

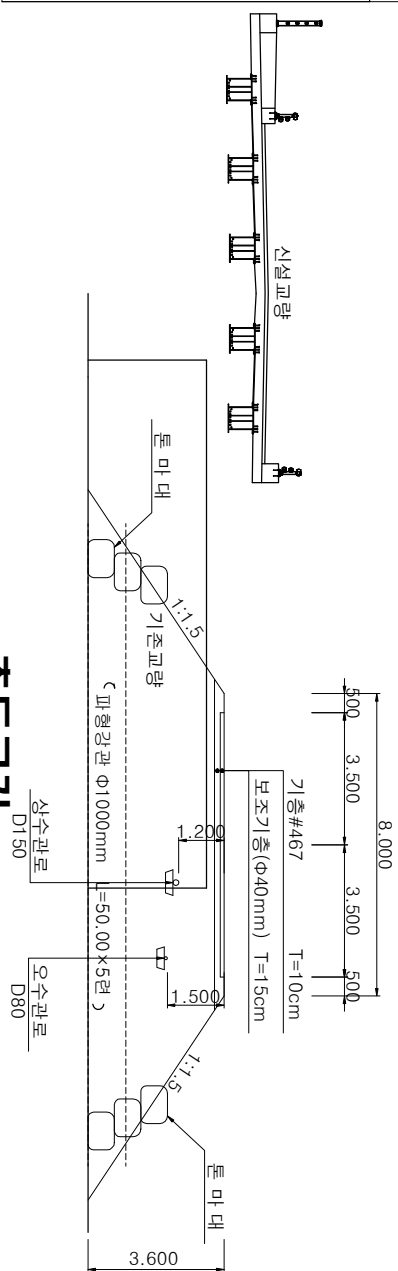

축도구간

종단선형	S=2.7412%			S=3.2921%		
성토고		89.150		90.400		91.730
절토고						
계획고		89.15		89.15		89.15
지반고		88.91		89.08		89.08
누가거리		0.00		24.00		0.00
측점		0		1		2
평면선형	IP = 1 R = 20.0 CL = 15.830			IP = 2 R = 60.0 CL = 19.984		

