


K - CONE 제원표

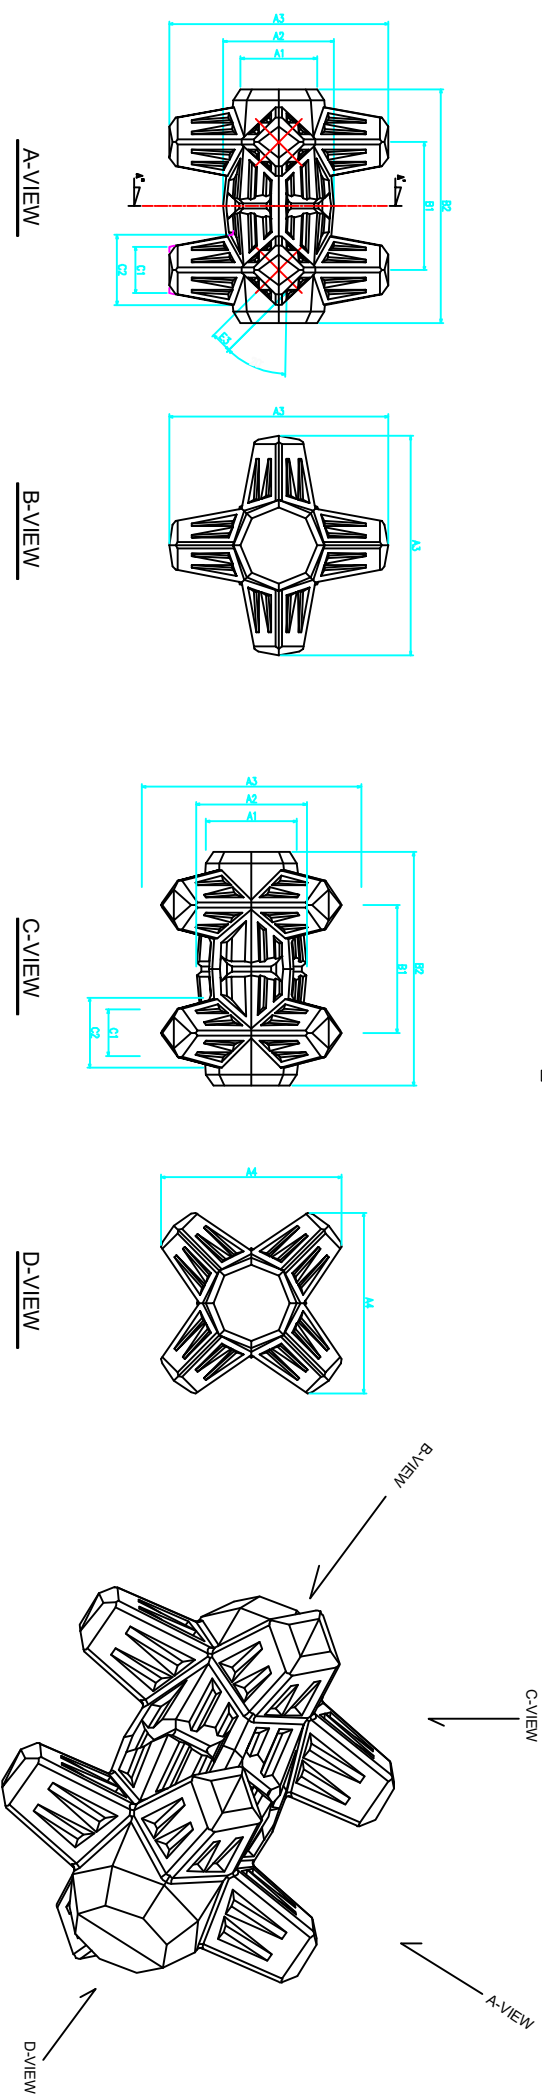

K-CONE **수리** **표**

K-CONE													
No	Standard (ton)	Actual Weight(ton) 2.3xVolume	Volume (Mx3)	Surface Area (Mx2)	Dimension(m)								
					A1	A2	A3	A4	B1	B2	C1	C2	2층적 H
1	115.0㎥	106.05	46.11	107.81	1.99	2.88	5.70	4.67	3.33	6.08	1.22	1.82	7.78
2	100.0㎥	90.23	39.23	96.76	1.88	2.73	5.40	4.43	3.15	5.76	1.15	1.73	7.38
3	80.0㎥	76.08	33.08	86.31	1.78	2.58	5.10	4.18	2.98	5.44	1.09	1.63	6.96
4	70.0㎥	63.53	27.62	76.46	1.67	2.42	4.80	3.93	2.80	5.12	1.02	1.54	6.55
5	60.0㎥	52.35	22.76	67.20	1.57	2.27	4.50	3.69	2.63	4.80	0.96	1.44	6.15
6	50.0㎥	43.40	18.87	58.53	1.47	2.12	4.20	3.44	2.45	4.48	0.90	1.34	5.73
7	40.0㎥	34.29	14.91	50.47	1.36	1.97	3.90	3.20	2.28	4.16	0.83	1.25	5.30
8	30.0㎥	26.98	11.73	43.01	1.26	1.82	3.60	2.95	2.10	3.84	0.77	1.15	4.91
9	23.0㎥	20.95	9.110	36.14	1.15	1.67	3.30	2.70	1.93	3.52	0.70	1.06	4.50
10	17.0㎥	15.88	6.903	29.86	1.05	1.52	3.00	2.46	1.75	3.20	0.64	0.96	4.10
11	12.5㎥	11.52	5.010	24.19	0.94	1.36	2.70	2.21	1.58	2.88	0.60	0.86	3.68
12	9.0㎥	8.23	3.580	19.11	0.84	1.21	2.40	1.97	1.40	2.56	0.51	0.77	3.28
13	6.0㎥	5.57	2.420	14.63	0.73	1.06	2.10	1.72	1.23	2.24	0.45	0.67	2.86
14	4.0㎥	3.61	1.570	10.75	0.63	0.91	1.80	1.48	1.05	1.92	0.38	0.58	2.46

[illegible]